


Specimen Tree Planting

Planting Medium
as Required

Slope Varies
Height Varies



SECTION A-A

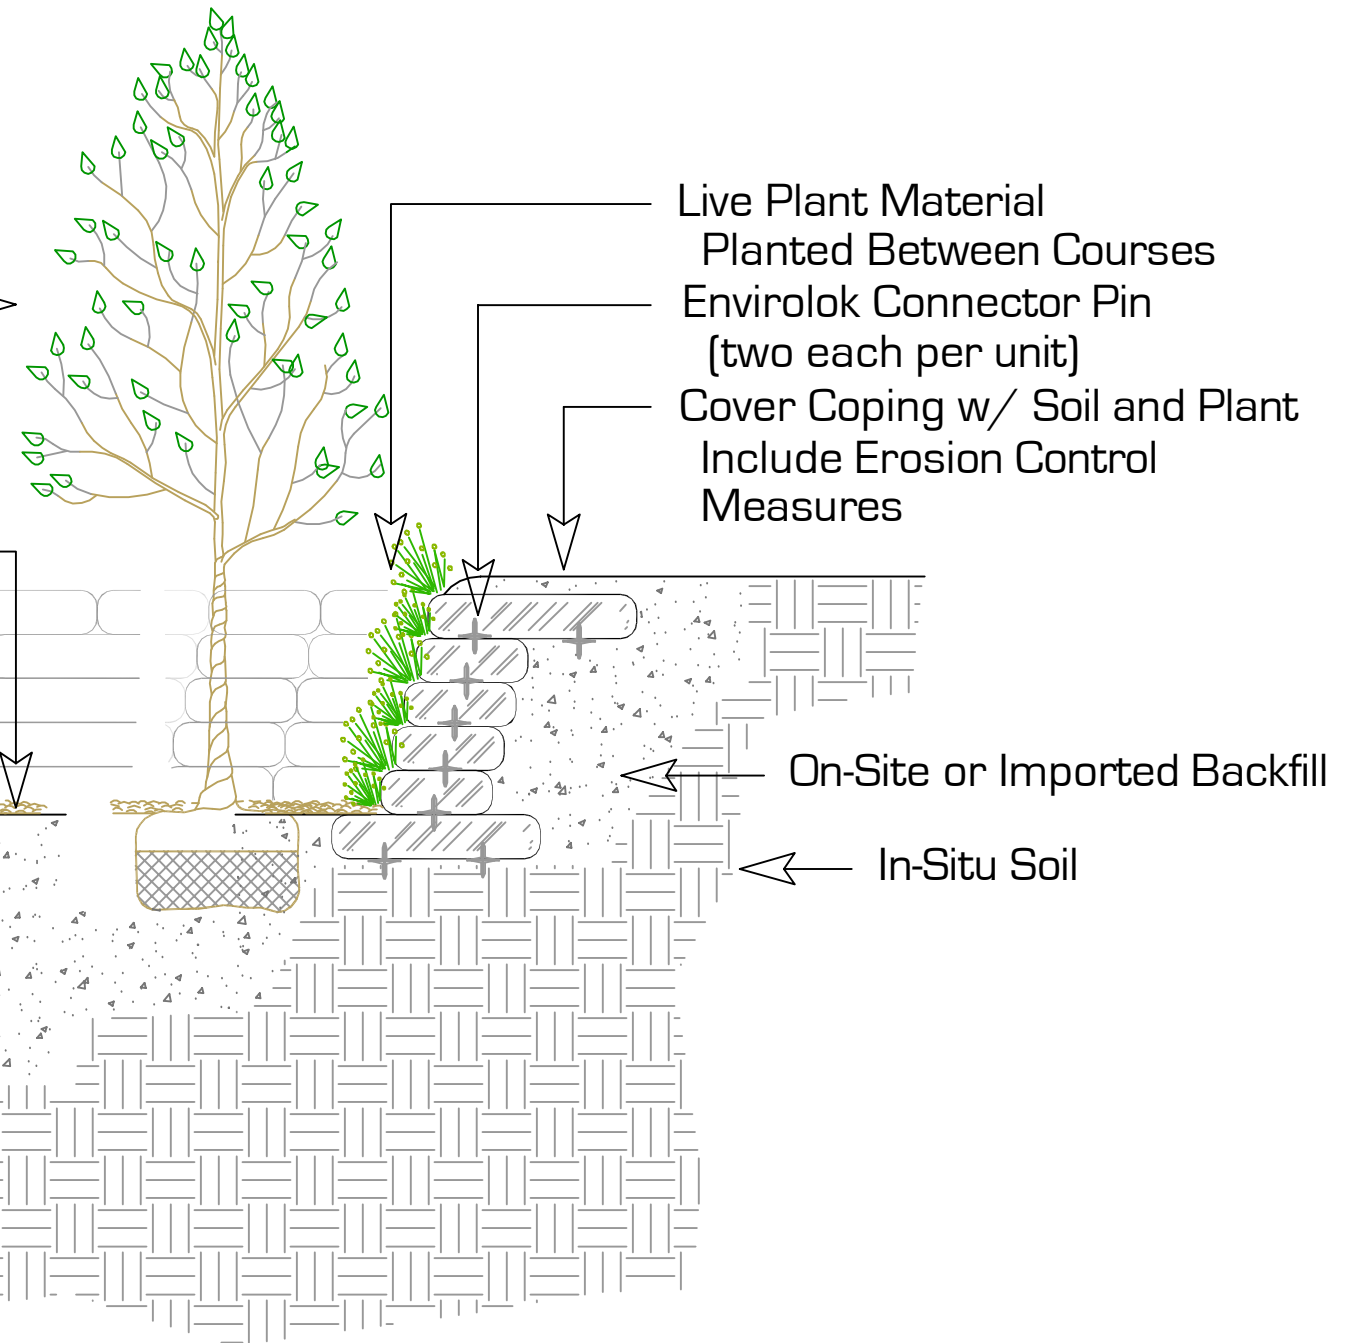

This is a typical, non-site specific design. Envirolok LLC makes these documents available on an "as is" basis. All CAD (.dwg) and PDF (.pdf) files were created as a service to our customers. Final determination of the suitability of any information or material for the use contemplated, and its manner of use, is the sole responsibility of the user. A final project specific design should be prepared by a qualified, licensed, professional engineer. THIS DRAWING IS NOT FOR CONSTRUCTION. Copyright 2013, Envirolok LLC

PROJECT
ENVIROLOK INSTALLATION; PLANTING POCKET; INSET

DATE
JANUARY 2013

SHEET
SHEET 28B

SCALE
1/2" = 1'-0"


EnvirolokTM
Vegetated Environmental Solutions

10101 N. Casey Road
www.envirolok.com
P. 608.223.3571

Evansville, WI 53536
ecosolutions@envirolok.com
F. 608.884.4640

REVISIONS

Minimum Radius; 2' (60 cm)
at Top of Wall

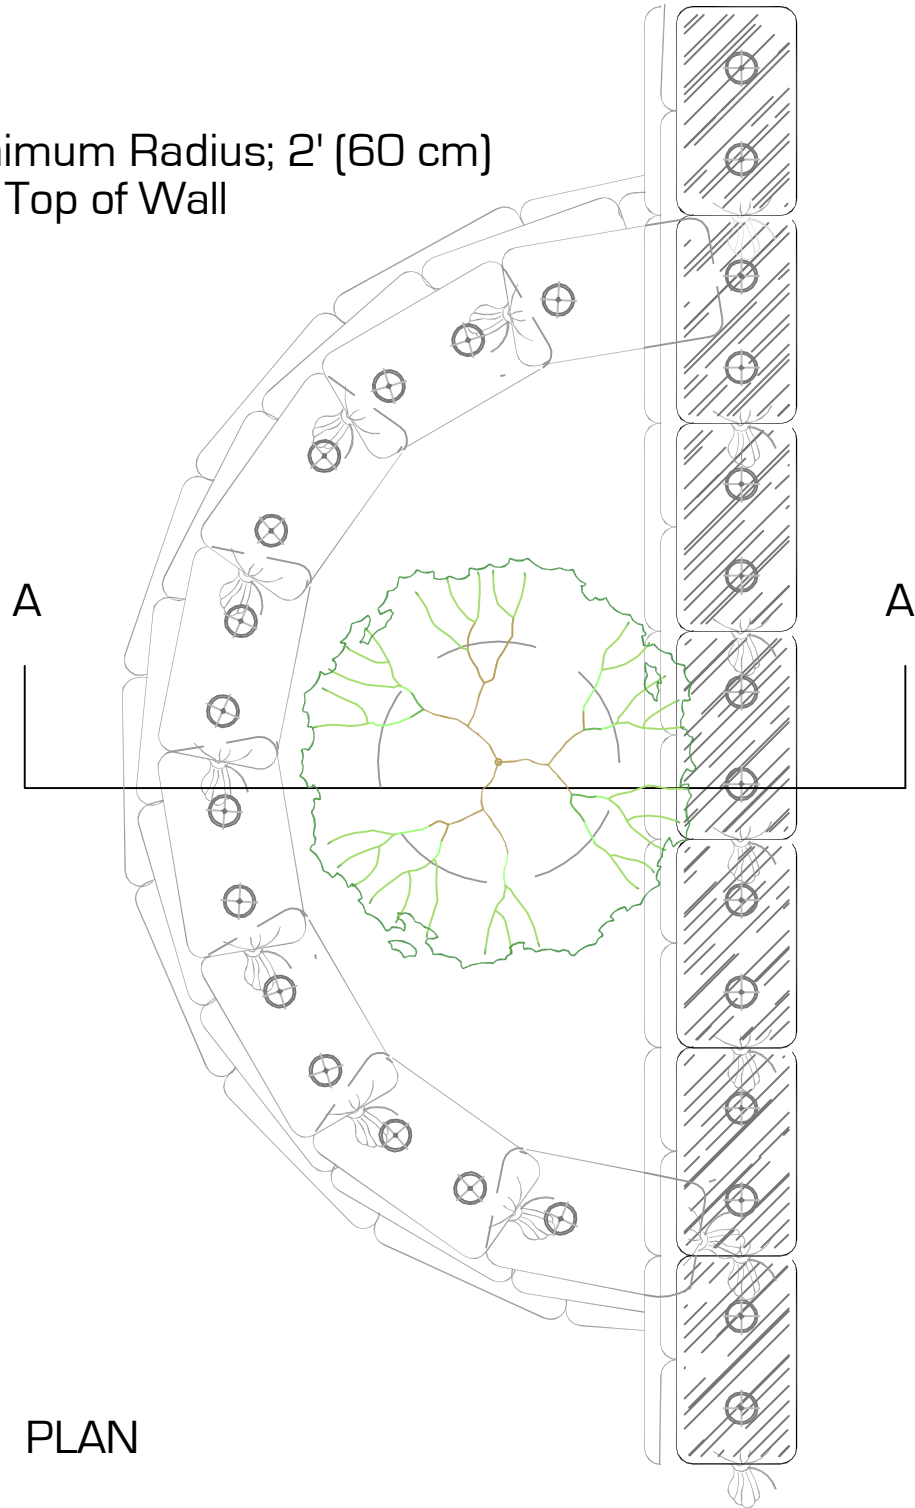


PLAN

Specimen Tree Planting

Planting Medium
as Required

Slope Varies
Height Varies

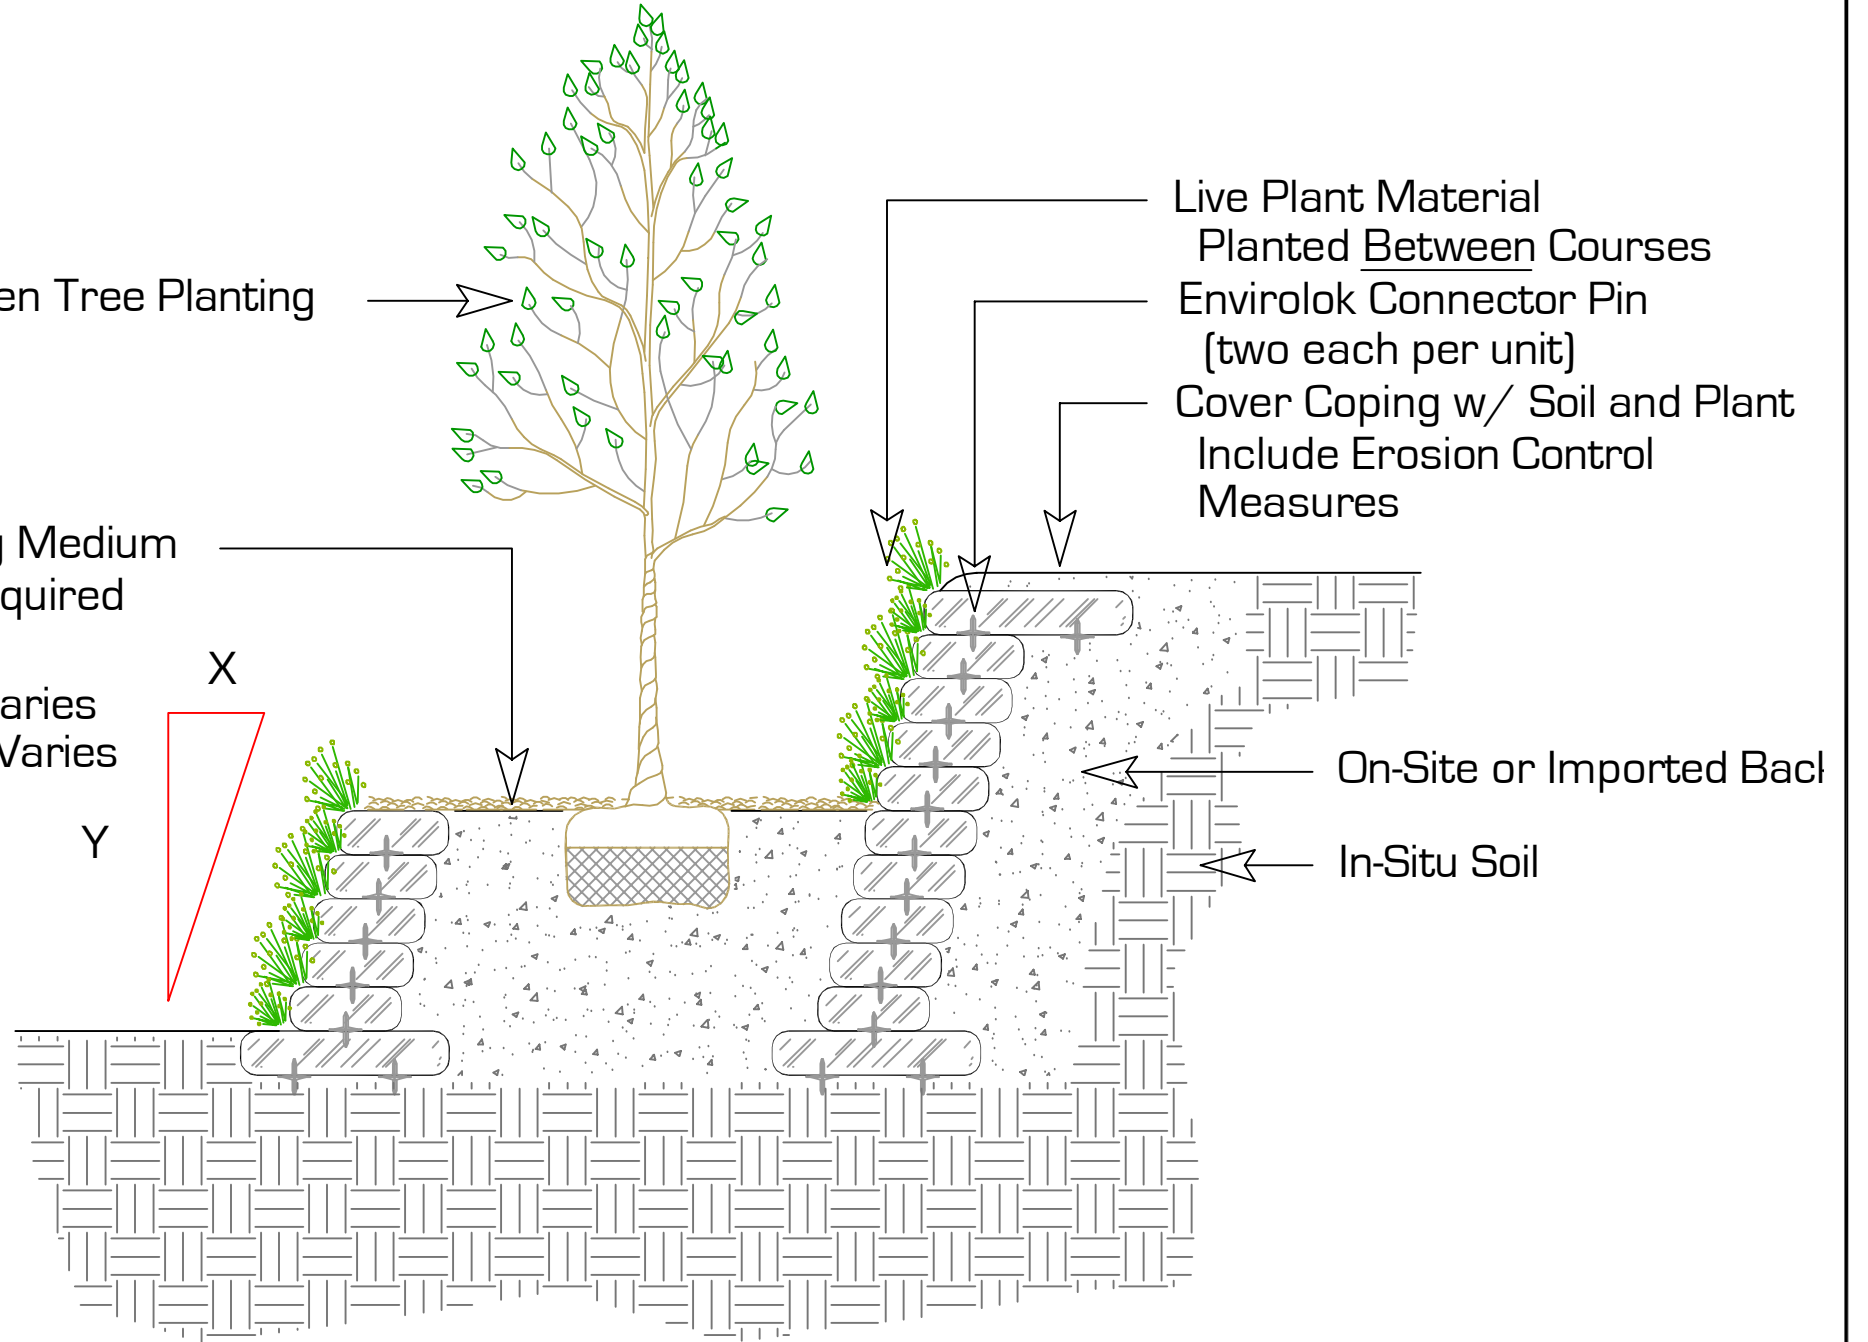

SECTION A-A

Live Plant Material
Planted Between Courses
Envirolok Connector Pin
(two each per unit)
Cover Copping w/ Soil and Plant
Include Erosion Control
Measures

On-Site or Imported Backfill

In-Situ Soil

This is a typical, non-site specific design. Envirolok LLC makes these documents available on an "as is" basis. All CAD (.dwg) and PDF (.pdf) files were created as a service to our customers. Final determination of the suitability of any information or material for the use contemplated, and its manner of use, is the sole responsibility of the user. A final project specific design should be prepared by a qualified, licensed, professional engineer. THIS DRAWING IS NOT FOR CONSTRUCTION. Copyright 2013, Envirolok LLC

PROJECT
ENVIROLOK INSTALLATION; PLANTING POCKET; OUTSET

DATE
JANUARY 2013

SHEET
SHEET 28A

SCALE
1/2" = 1'-0"

EnvirolokTM
Vegetated Environmental Solutions

10101 N. Casey Road
www.envirolok.com
P. 608.223.3571

Evansville, WI 53536
ecosolutions@envirolok.com
F. 608.884.4640

REVISIONS