

CROSS SECTION

NOTE:
 In Channel Applications without Continuous Envirolok Vegetated Swale, Embed the Units into the Channel Base 6" (152 mm) to Protect the Base from Undermining.


This is a typical, non-site specific design. Envirolok LLC makes these documents available on an "as is" basis. All CAD (.dwg) and PDF (.pdf) files were created as a service to our customers. Final determination of the suitability of any information or material for the use contemplated, and its manner of use, is the sole responsibility of the user. A final project specific design should be prepared by a qualified, licensed, professional engineer. THIS DRAWING IS NOT FOR CONSTRUCTION. Copyright 2013, Envirolok LLC

PROJECT ENVIROLOK INSTALLATION; VEGETATED SWALE	
DATE JANUARY 2013	SCALE 1/2" = 1'-0"
SHEET SHEET 22A	

EnvirolokTM
 Vegetated Environmental Solutions


10101 N. Casey Road Evansville, WI 53536
 www.envirolok.com ecosolutions@envirolok.com
 P. 608.223.3571 F. 608.884.4640

REVISIONS

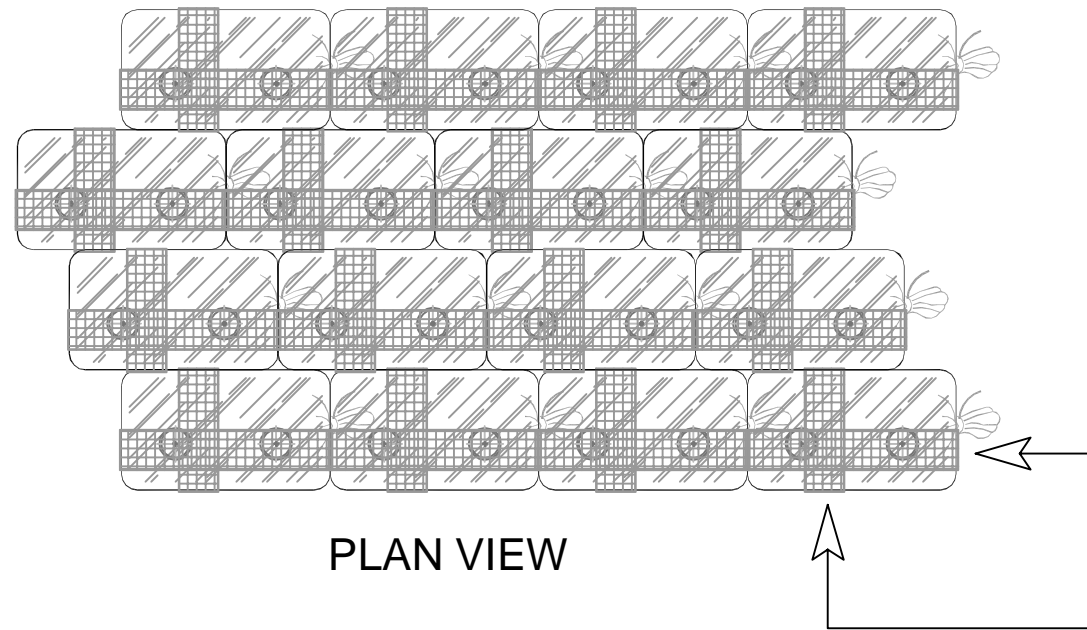

NOTE:
 In Channel Applications without Continuous Envirolok Vegetated Swale, Embed the Units into the Channel Base 6" (152 mm) to protect the Base from Undermining.

Cinch & Twine
 in Both Directions

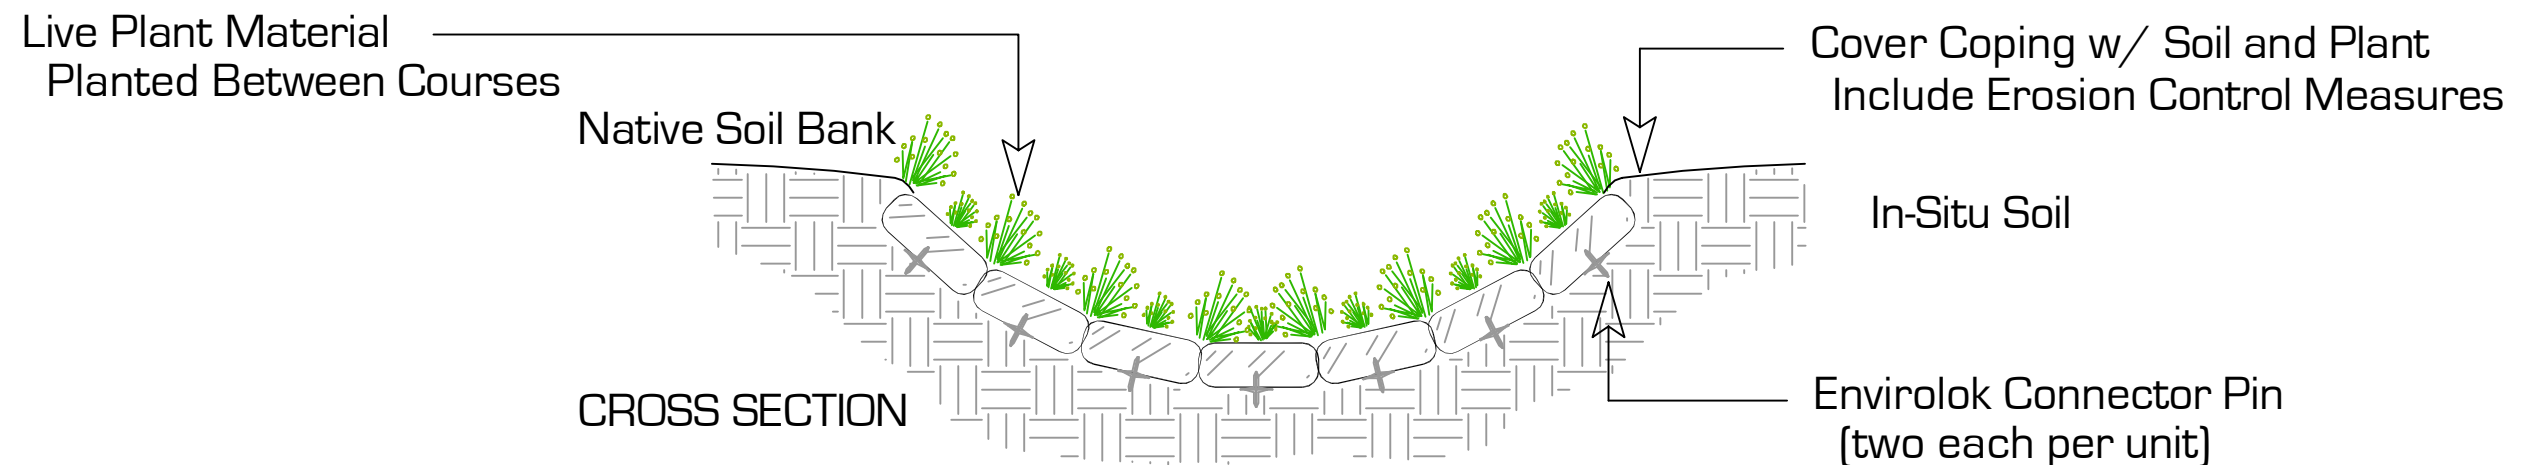


This is a typical, non-site specific design. Envirolok LLC makes these documents available on an "as is" basis. All CAD (.dwg) and PDF (.pdf) files were created as a service to our customers. Final determination of the suitability of any information or material for the use contemplated, and its manner of use, is the sole responsibility of the user. A final project specific design should be prepared by a qualified, licensed, professional engineer. THIS DRAWING IS NOT FOR CONSTRUCTION. Copyright 2013, Envirolok LLC

PROJECT ENVIROLOK INSTALLATION; VEGETATED SWALE	
DATE JANUARY 2013	SCALE 1/2" = 1'-0"
SHEET SHEET 22B	

EnvirolokTM
 Vegetated Environmental Solutions

10101 N. Casey Road Evansville, WI 53536
 www.envirolok.com ecosolutions@envirolok.com
 P. 608.223.3571 F. 608.884.4640

REVISIONS

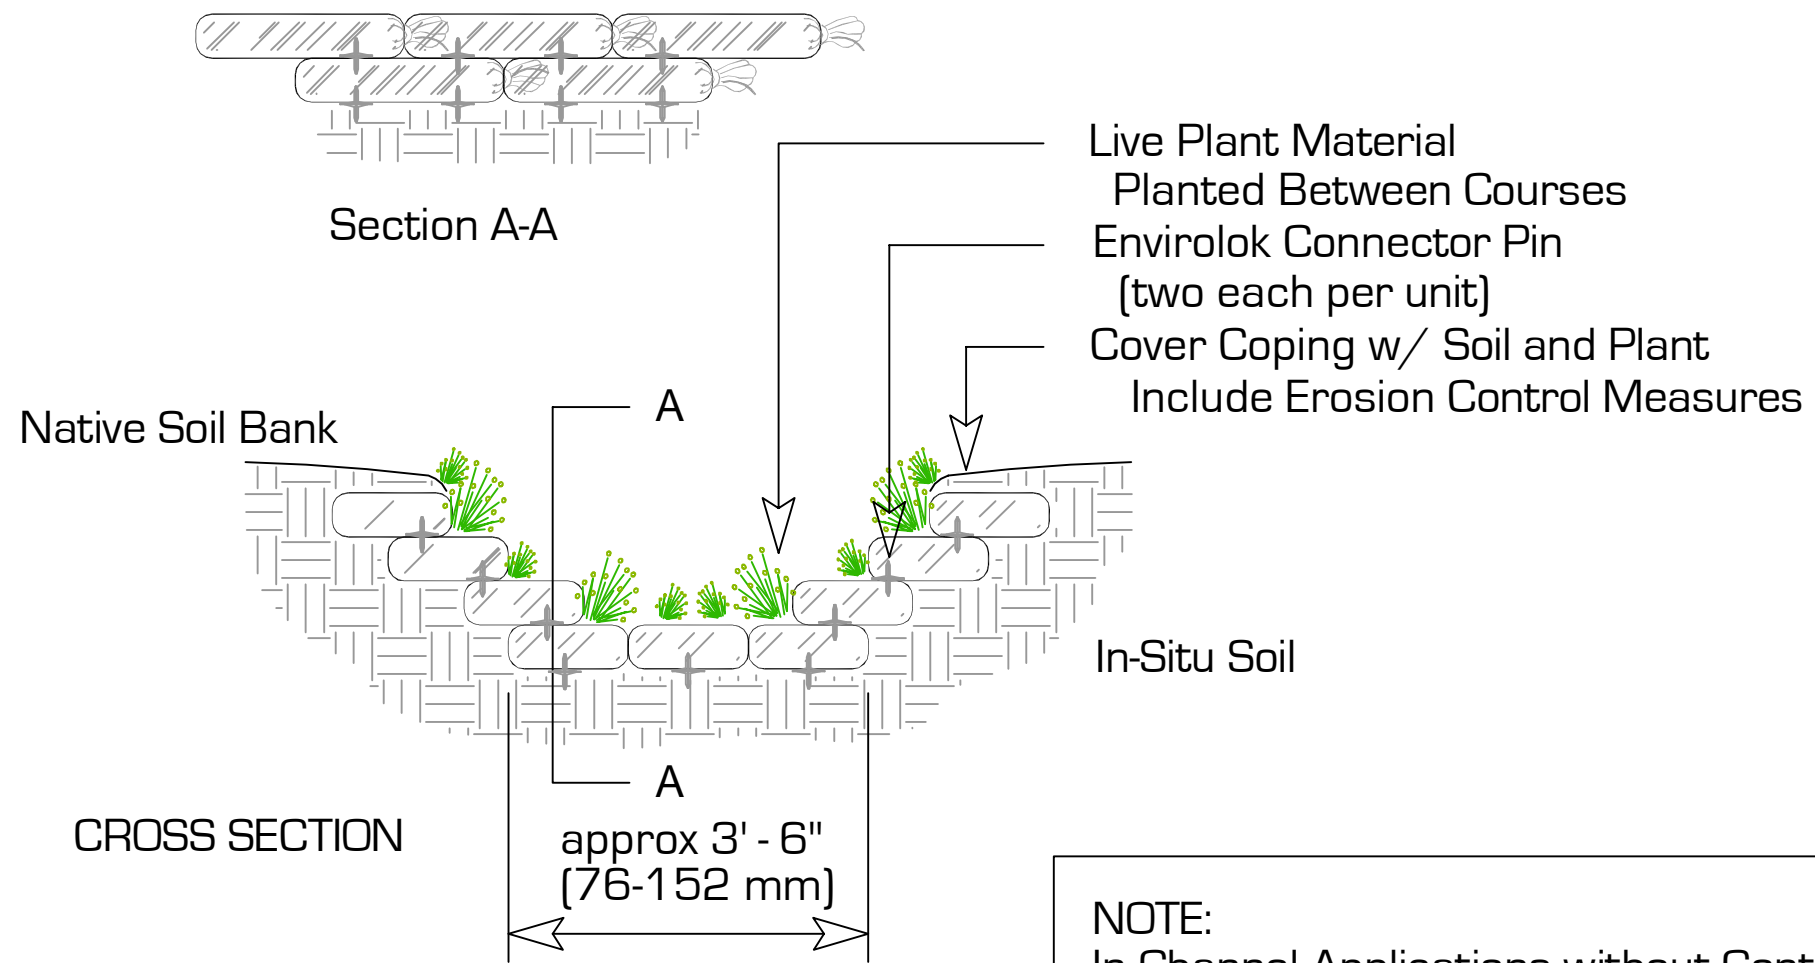

NOTE:
In Channel Applications without Continuous
Envirolok Vegetated Swale, Embed the
Check Dam into the Channel Base 6" (152 mm)
to Protect the Base from Undermining

This is a typical, non-site specific design. Envirolok LLC makes these documents available on an "as is" basis. All CAD (.dwg) and PDF (.pdf) files were created as a service to our customers. Final determination of the suitability of any information or material for the use contemplated, and its manner of use, is the sole responsibility of the user. A final project specific design should be prepared by a qualified, licensed, professional engineer. THIS DRAWING IS NOT FOR CONSTRUCTION. Copyright 2013, Envirolok LLC

PROJECT
ENVIROLOK INSTALLATION; VEGETATED SWALE

DATE
JANUARY 2013

SHEET
SHEET 21

SCALE
1/2" = 1'-0"

EnvirolokTM
Vegetated Environmental Solutions

10101 N. Casey Road
www.envirolok.com
P. 608.223.3571

Evansville, WI 53536
ecosolutions@envirolok.com
F. 608.884.4640

REVISIONS