

This is a typical, non-site specific design. Envirolok LLC makes these documents available on an "as is" basis. All CAD (.dwg) and PDF (.pdf) files were created as a service to our customers. Final determination of the suitability of any information or material for the use contemplated, and its manner of use, is the sole responsibility of the user. A final project specific design should be prepared by a qualified, licensed, professional engineer. THIS DRAWING IS NOT FOR CONSTRUCTION. Copyright 2013, Envirolok LLC

PROJECT  
**ENVIROLOK INSTALLATION  
 COPING UNIT INSTALLATION**


DATE: JANUARY 2013      SCALE: 1/4" = 1' - 0"

SHEET  
 SHEET 8A



10101 N. Casey Road      Evansville, WI 53536  
 www.envirolok.com      ecosolutions@envirolok.com  
 P. 608.223.3571      F. 608.884.4640

REVISIONS

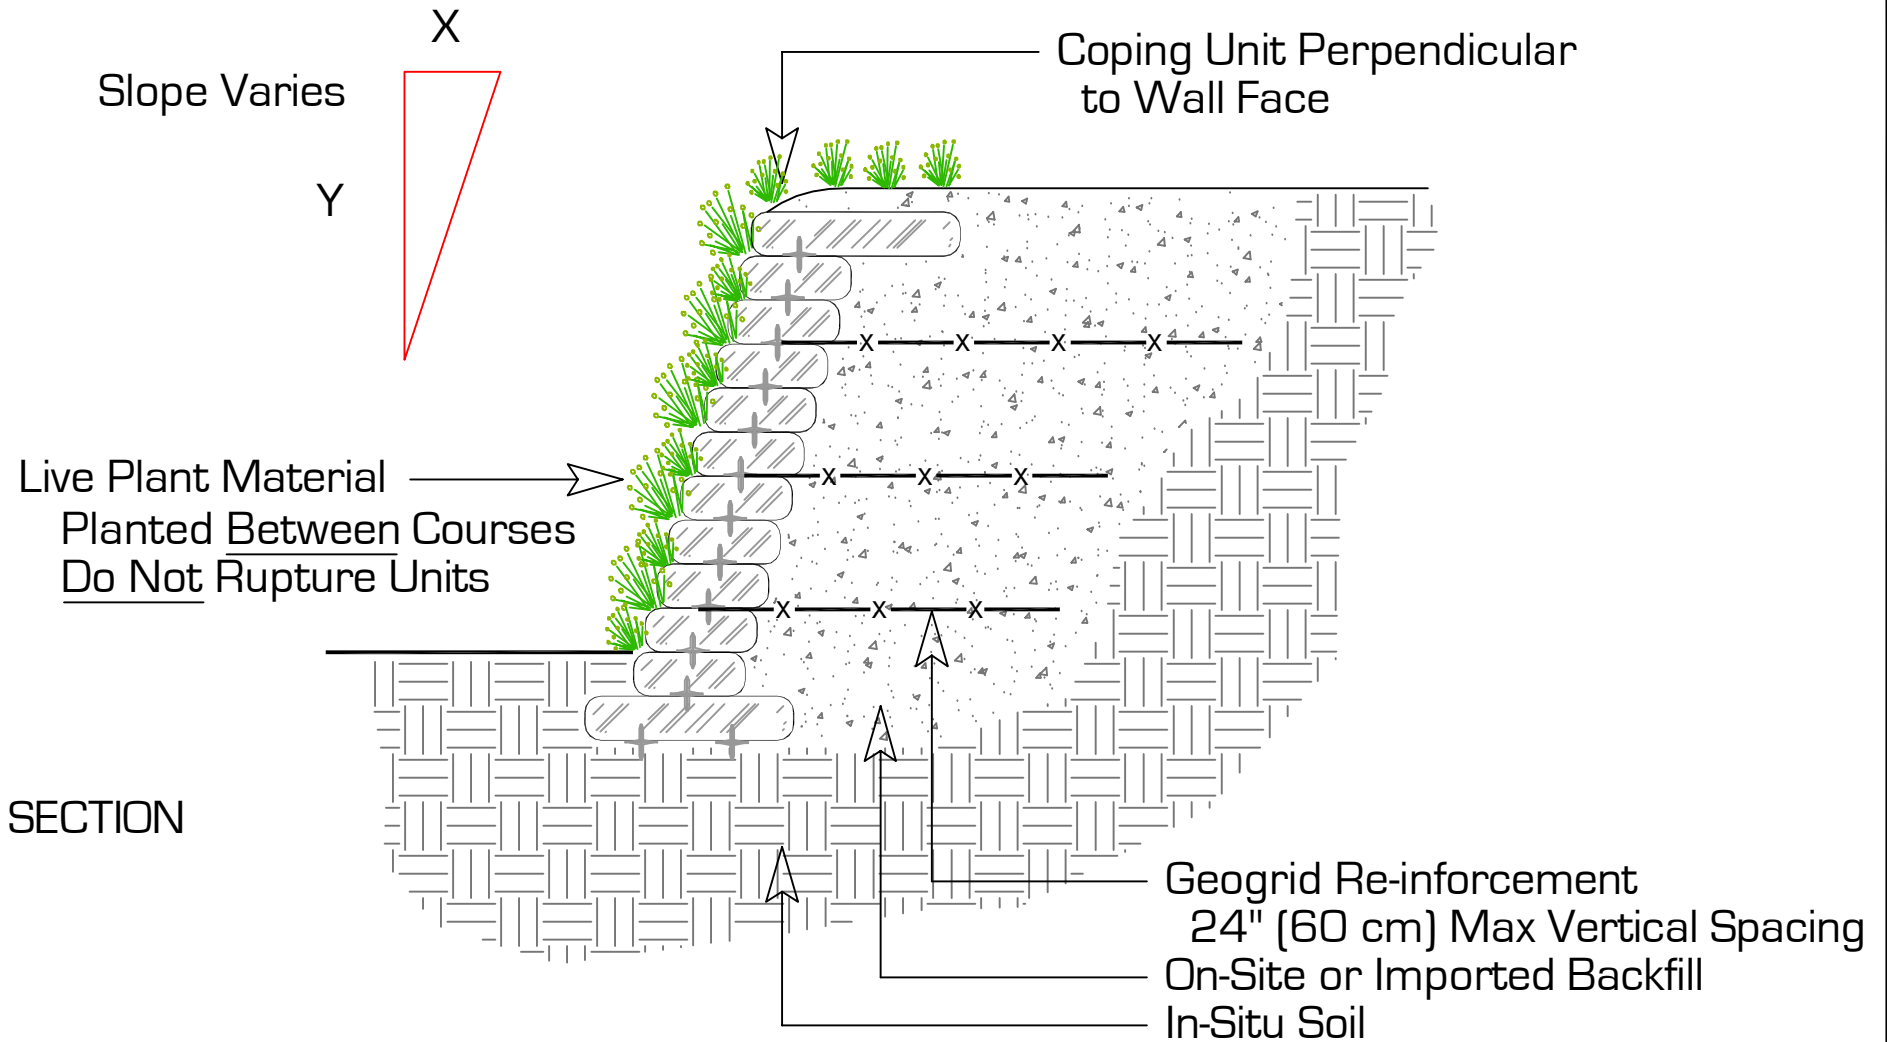

This is a typical, non-site specific design. Envirolok LLC makes these documents available on an "as is" basis. All CAD (.dwg) and PDF (.pdf) files were created as a service to our customers. Final determination of the suitability of any information or material for the use contemplated, and its manner of use, is the sole responsibility of the user. A final project specific design should be prepared by a qualified, licensed, professional engineer. THIS DRAWING IS NOT FOR CONSTRUCTION. Copyright 2013, Envirolok LLC

PROJECT  
**ENVIROLOK INSTALLATION  
COPING UNIT INSTALLATION**

DATE  
JANUARY 2013

SCALE  
1/2" = 1'-0"

SHEET  
SHEET 7

**Envirolok**<sup>TM</sup>  
Vegetated Environmental Solutions

10101 N. Casey Road  
www.envirolok.com  
P. 608.223.3571


Evansville, WI 53536  
ecosolutions@envirolok.com  
F. 608.884.4640

REVISIONS

Live Plant Material  
Planted Between Courses  
Do Not Rupture Units

Coping Unit Perpendicular  
to Wall Face

Slope Varies

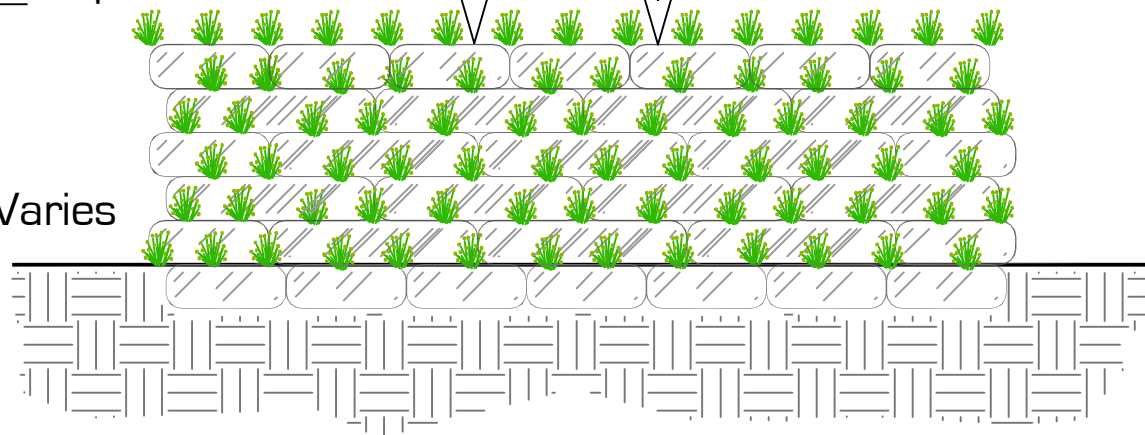

In-Situ Soil

ELEVATION

This is a typical, non-site specific design. Envirolok LLC makes these documents available on an "as is" basis. All CAD (.dwg) and PDF (.pdf) files were created as a service to our customers. Final determination of the suitability of any information or material for the use contemplated, and its manner of use, is the sole responsibility of the user. A final project specific design should be prepared by a qualified, licensed, professional engineer. THIS DRAWING IS NOT FOR CONSTRUCTION. Copyright 2013, Envirolok LLC

PROJECT  
**ENVIROLOK INSTALLATION  
COPING UNIT INSTALLATION**

DATE  
JANUARY 2013

SCALE  
1/2" = 1' - 0"

SHEET  
SHEET 8

  
Vegetated Environmental Solutions

10101 N. Casey Road  
www.envirolok.com  
P. 608.223.3571

Evansville, WI 53536  
ecosolutions@envirolok.com  
F. 608.884.4640

REVISIONS