


ELEVATION

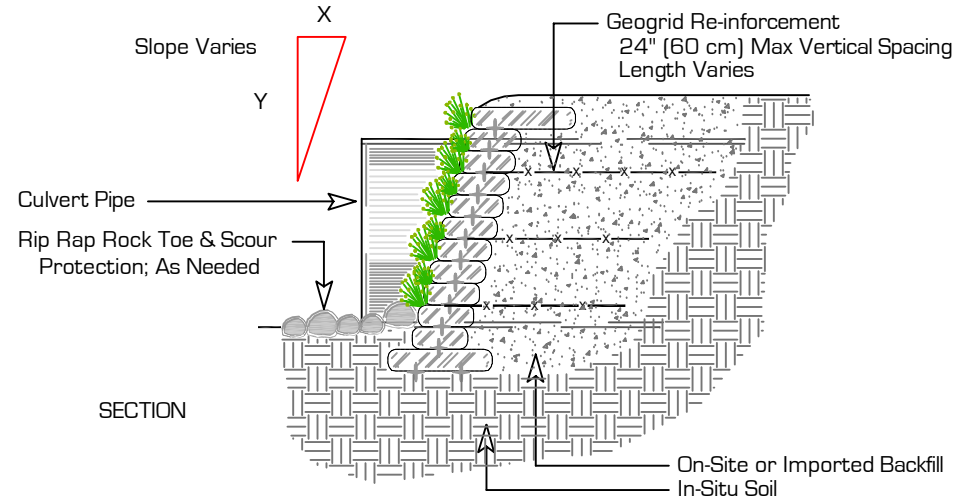

This is a typical, non-site specific design. Envirolok LLC makes these documents available on an "as is" basis. All CAD (.dwg) and PDF (.pdf) files were created as a service to our customers. Final determination of the suitability of any information or material for the use contemplated, and its manner of use, is the sole responsibility of the user. A final project specific design should be prepared by a qualified, licensed, professional engineer. THIS DRAWING IS NOT FOR CONSTRUCTION. Copyright 2013, Envirolok LLC

PROJECT
**ENVIROLOK INSTALLATION
CULVERT HEADWALL**

DATE
JANUARY 2013

SCALE
1/4" = 1' - 0"


SHEET
SHEET 4A



10101 N. Casey Road
www.envirolok.com
P. 608.223.3571

Evansville, WI 53536
ecosolutions@envirolok.com
F. 608.884.4640

REVISIONS

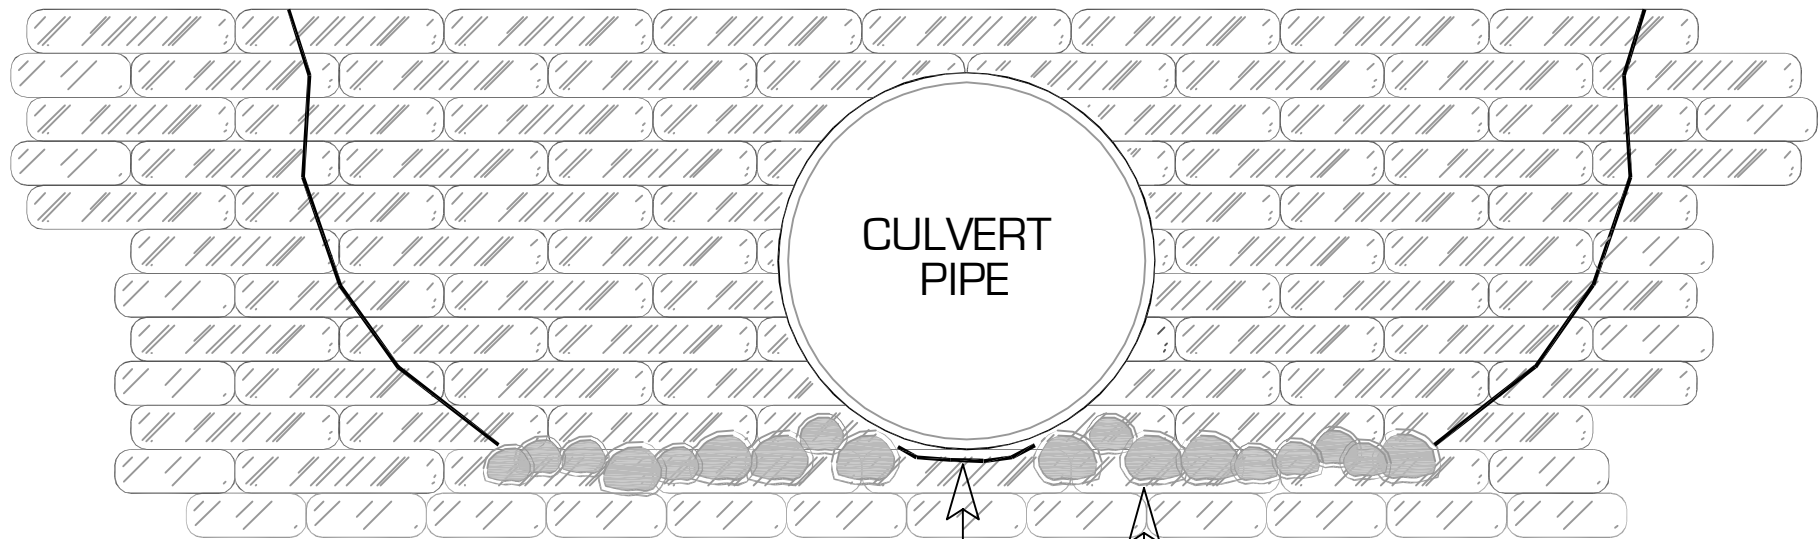

ELEVATION

Rip Rap Rock Toe Protection; As Needed
 Scour Protection; As needed

This is a typical, non-site specific design. Envirolok LLC makes these documents available on an "as is" basis. All CAD (.dwg) and PDF (.pdf) files were created as a service to our customers. Final determination of the suitability of any information or material for the use contemplated, and its manner of use, is the sole responsibility of the user. A final project specific design should be prepared by a qualified, licensed, professional engineer. THIS DRAWING IS NOT FOR CONSTRUCTION. Copyright 2013, Envirolok LLC


PROJECT ENVIROLOK INSTALLATION CULVERT HEADWALL	
DATE JANUARY 2013	SCALE 1/2" = 1' - 0"
SHEET SHEET 3	

EnvirolokTM
 Vegetated Environmental Solutions

10101 N. Casey Road
 www.envirolok.com
 P. 608.223.3571

Evansville, WI 53536
 ecosolutions@envirolok.com
 F. 608.884.4640

REVISIONS

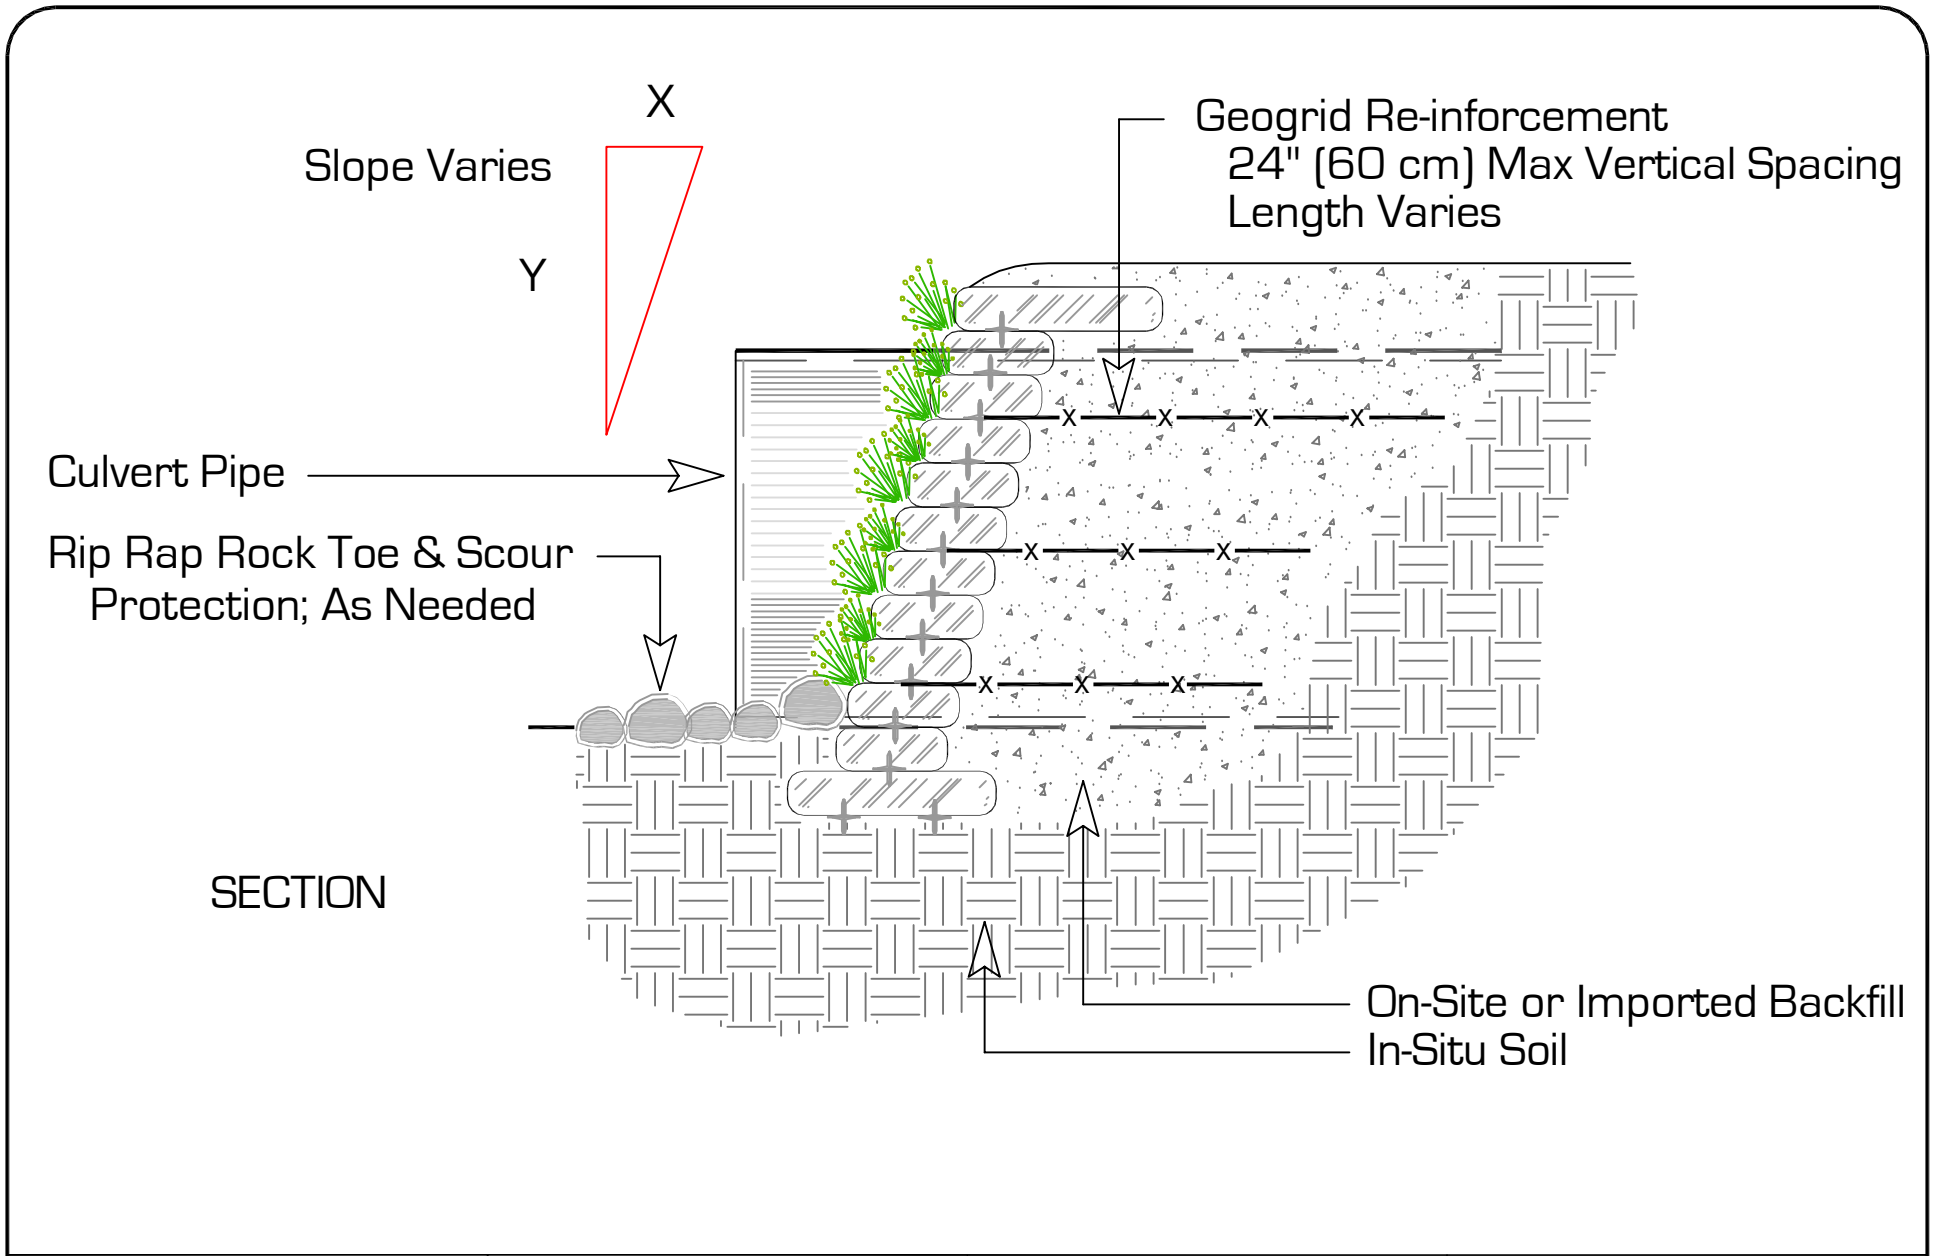

This is a typical, non-site specific design. Envirolok LLC makes these documents available on an "as is" basis. All CAD (.dwg) and PDF (.pdf) files were created as a service to our customers. Final determination of the suitability of any information or material for the use contemplated, and its manner of use, is the sole responsibility of the user. A final project specific design should be prepared by a qualified, licensed, professional engineer. THIS DRAWING IS NOT FOR CONSTRUCTION. Copyright 2013, Envirolok LLC

PROJECT
**ENVIROLOK INSTALLATION
 CULVERT HEADWALL**

DATE: JANUARY 2013 SCALE: 1/2" = 1'-0"

SHEET
 SHEET 4

EnvirolokTM
 Vegetated Environmental Solutions

10101 N. Casey Road Evansville, WI 53536
 www.envirolok.com ecosolutions@envirolok.com
 P. 608.223.3571 F. 608.884.4640

REVISIONS
