


Section A-A

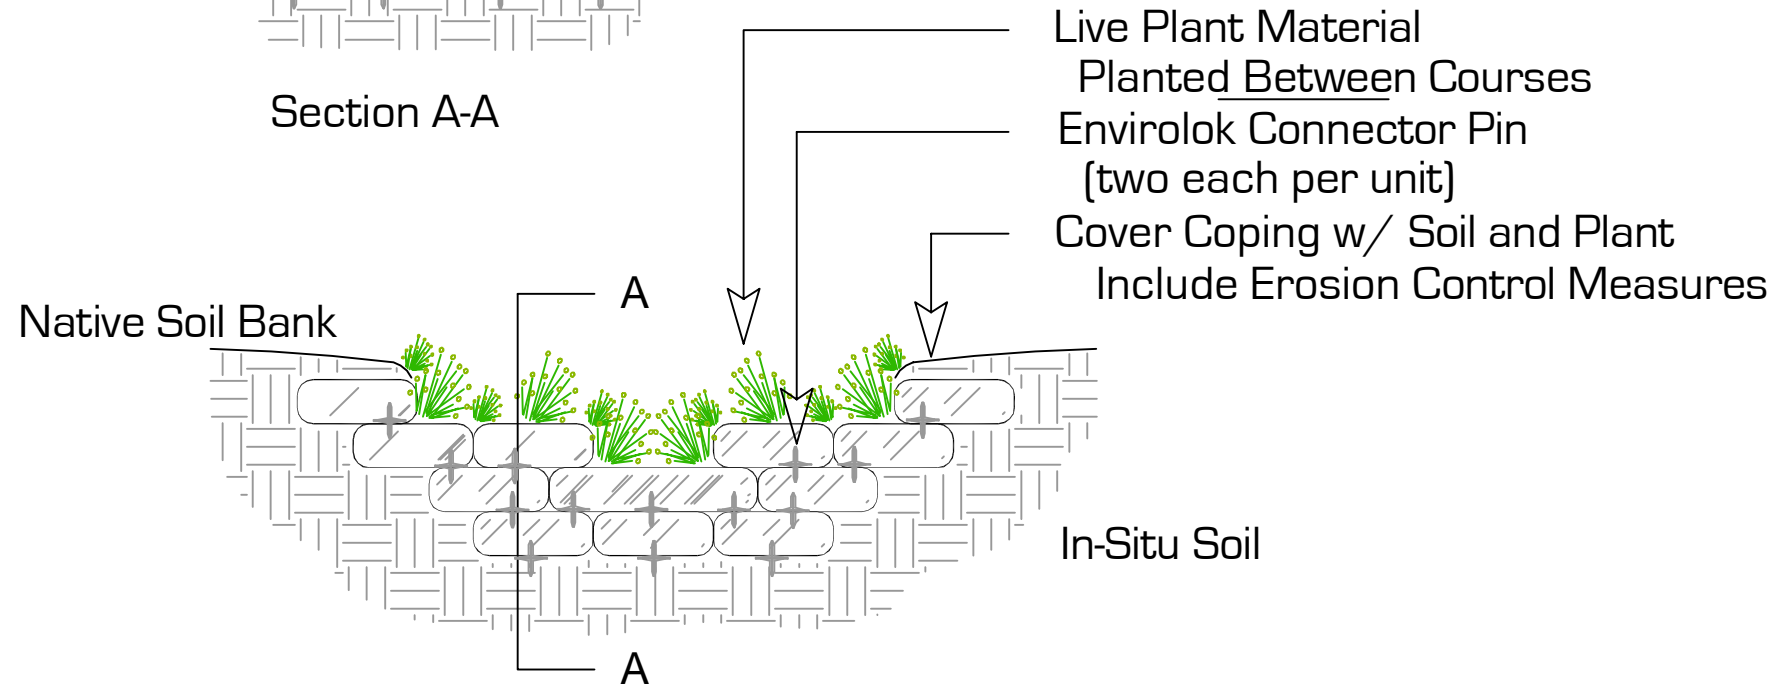

CROSS SECTION

**NOTE:**  
 In Channel Applications without Continuous Envirolok Vegetated Swale, Embed the Check Dam into the Channel Base 6" to Protect the Base from Undermining

This is a typical, non-site specific design. Envirolok LLC makes these documents available on an "as is" basis. All CAD (.dwg) and PDF (.pdf) files were created as a service to our customers. Final determination of the suitability of any information or material for the use contemplated, and its manner of use, is the sole responsibility of the user. A final project specific design should be prepared by a qualified, licensed, professional engineer. THIS DRAWING IS NOT FOR CONSTRUCTION. Copyright: 2013, Envirolok LLC

PROJECT <b>ENVIROLOK INSTALLATION; VEGETATED CHECK DAM</b>	
DATE JANUARY 2013	SCALE 1/2" = 1'-0"
SHEET SHEET 20	

**Envirolok**<sup>TM</sup>  
 Vegetated Environmental Solutions

10101 N. Casey Road      Evansville, WI 53536  
 www.envirolok.com      ecosolutions@envirolok.com  
 P. 608.223.3571      F. 608.884.4640

REVISIONS