


Live Plant Material
Planted Between Courses
Do Not Rupture Units

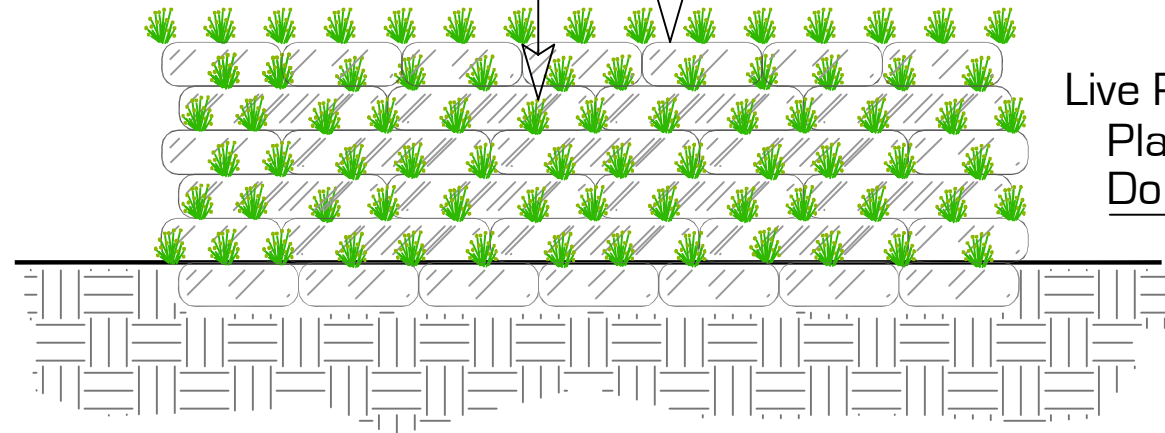

ELEVATION

Slope Varies


Y

X



Coping Unit Perpendicular
to Wall Face

Live Plant Material
Planted Between Courses
Do Not Rupture Units!

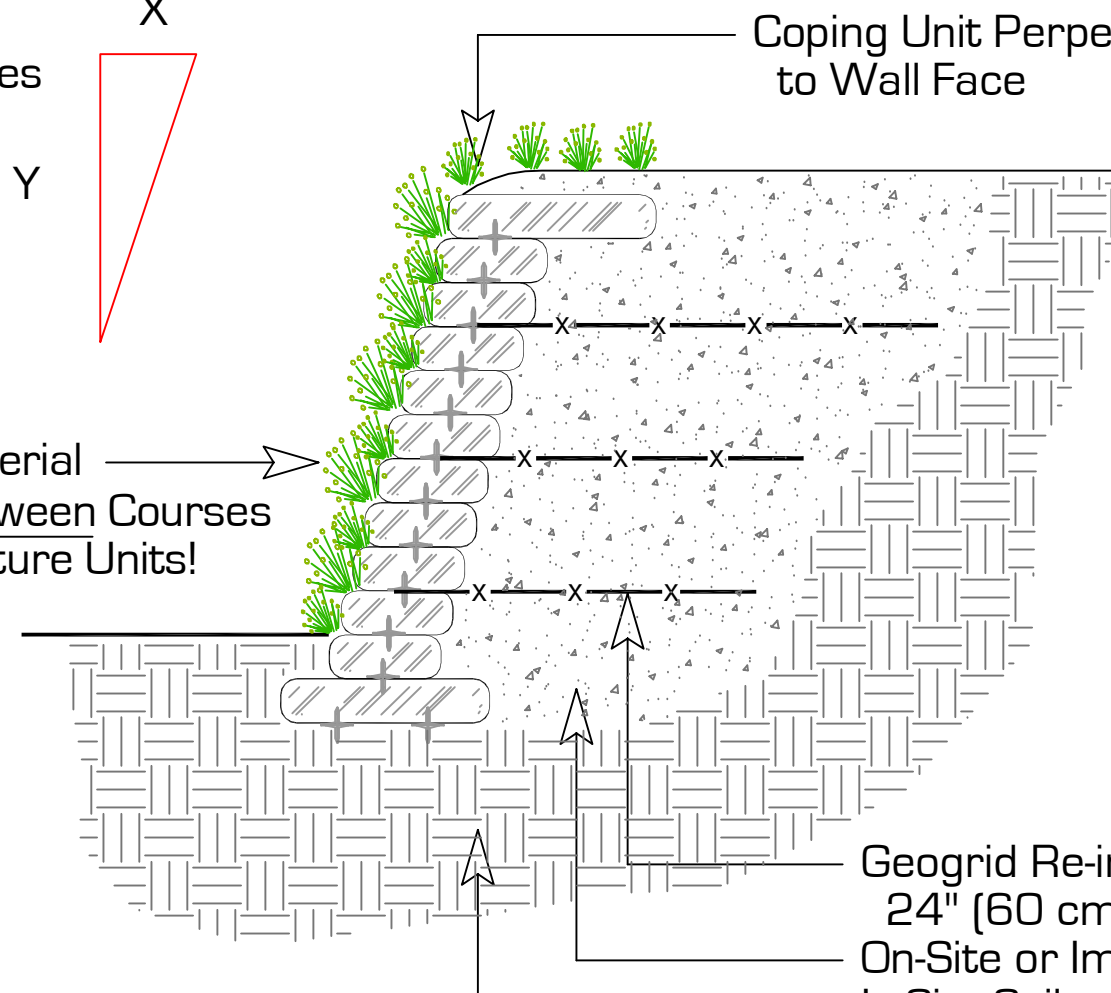

SECTION

Coping Unit Perpendicular
to Wall Face

Geogrid Re-inforcement
24" (60 cm) Max Vertical Spacing
On-Site or Imported Backfill
In-Situ Soil


This is a typical, non-site specific design. Envirolok LLC makes these documents available on an "as is" basis. All CAD (.dwg) and PDF (.pdf) files were created as a service to our customers. Final determination of the suitability of any information or material for the use contemplated, and its manner of use, is the sole responsibility of the user. A final project specific design should be prepared by a qualified, licensed, professional engineer. THIS DRAWING IS NOT FOR CONSTRUCTION. Copyright 2013, Envirolok LLC

PROJECT ENVIROLOK INSTALLATION; COPING (TOP) UNIT INSTALLATION	
DATE JANUARY 2013	SCALE 1/2" = 1'-0"
SHEET SHEET BA	

EnvirolokTM
Vegetated Environmental Solutions

10101 N. Casey Road Evansville, WI 53536
www.envirolok.com ecosolutions@envirolok.com
P. 608.223.3571 F. 608.884.4640

REVISIONS

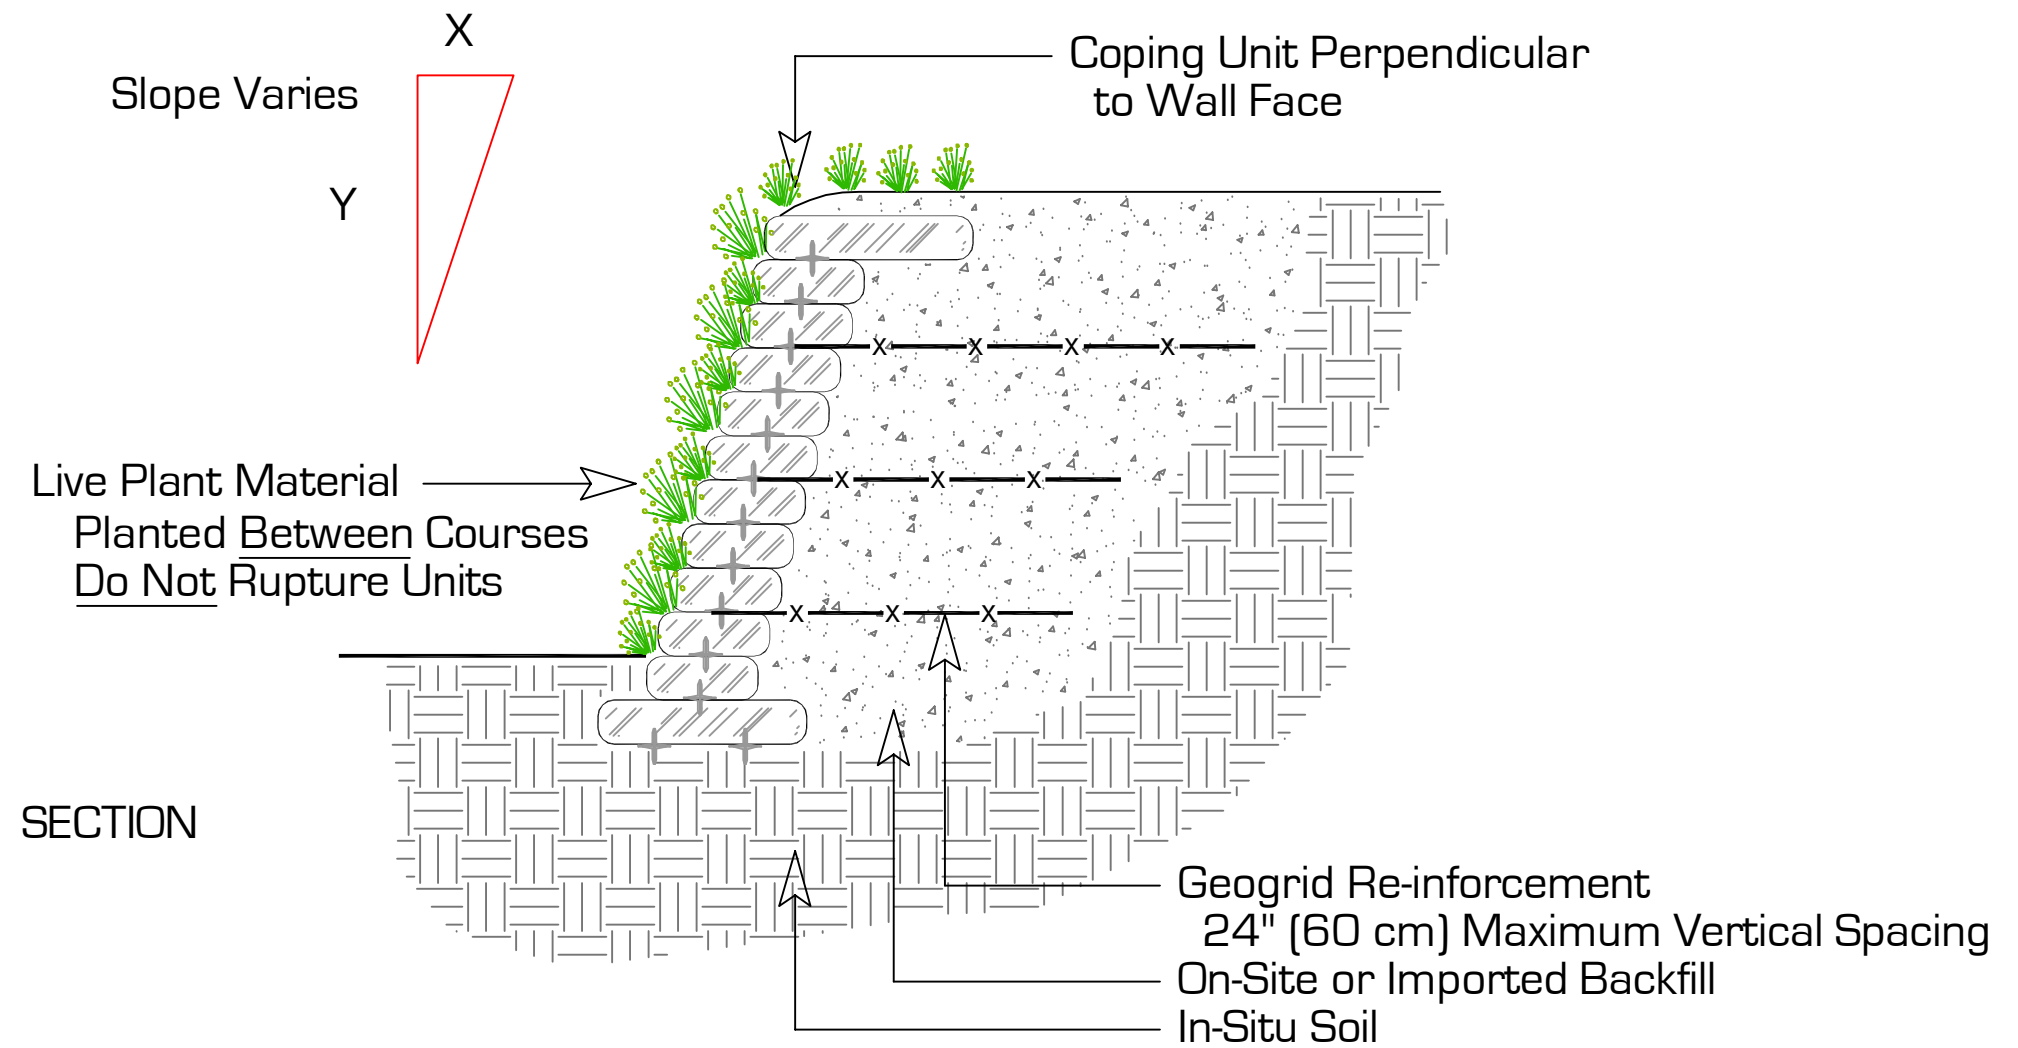


This is a typical, non-site specific design. Envirolok LLC makes these documents available on an "as is" basis. All CAD (.dwg) and PDF (.pdf) files were created as a service to our customers. Final determination of the suitability of any information or material for the use contemplated, and its manner of use, is the sole responsibility of the user. A final project specific design should be prepared by a qualified, licensed, professional engineer. THIS DRAWING IS NOT FOR CONSTRUCTION. Copyright 2013, Envirolok LLC

PROJECT ENVIROLOK INSTALLATION; COPING (TOP) UNIT INSTALLATION	
DATE JANUARY 2013	SCALE 1/2" = 1'-0"
SHEET SHEET 7	

EnvirolokTM
Vegetated Environmental Solutions

10101 N. Casey Road Evansville, WI 53536
www.envirolok.com ecosolutions@envirolok.com
P. 608.223.3571 F. 608.884.4640

REVISIONS

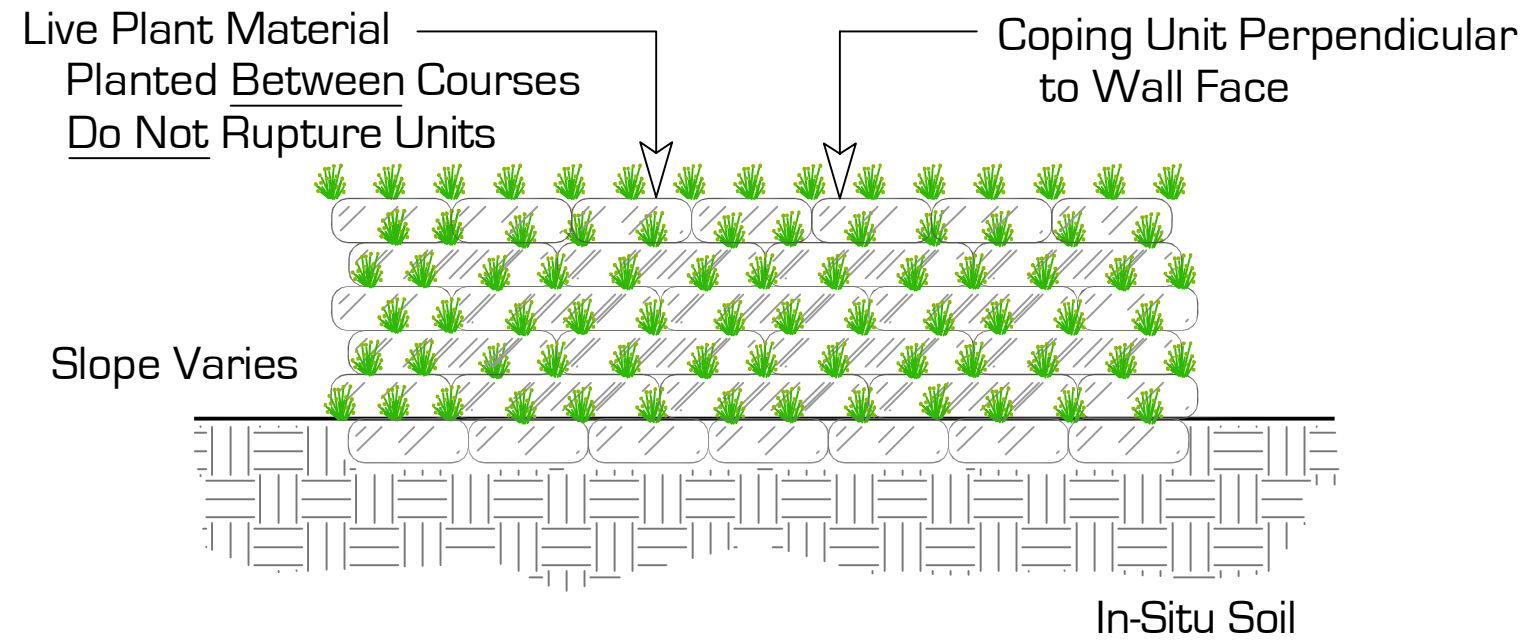

ELEVATION

This is a typical, non-site specific design. Envirolok LLC makes these documents available on an "as is" basis. All CAD (.dwg) and PDF (.pdf) files were created as a service to our customers. Final determination of the suitability of any information or material for the use contemplated, and its manner of use, is the sole responsibility of the user. A final project specific design should be prepared by a qualified, licensed, professional engineer. THIS DRAWING IS NOT FOR CONSTRUCTION. Copyright 2013, Envirolok LLC

PROJECT ENVIROLOK INSTALLATION; COPING (TOP) UNIT INSTALLATION	
DATE JANUARY 2013	SCALE 1/2" = 1' - 0"
SHEET SHEET 8	

EnvirolokTM
Vegetated Environmental Solutions

10101 N. Casey Road Evansville, WI 53536
www.envirolok.com ecosolutions@envirolok.com
P. 608.223.3571 F. 608.884.4640

REVISIONS