


ELEVATION

BOX
CULVERT
PIPE

Rip Rap Rock Toe
Protection; As Needed
Scour Protection; As needed

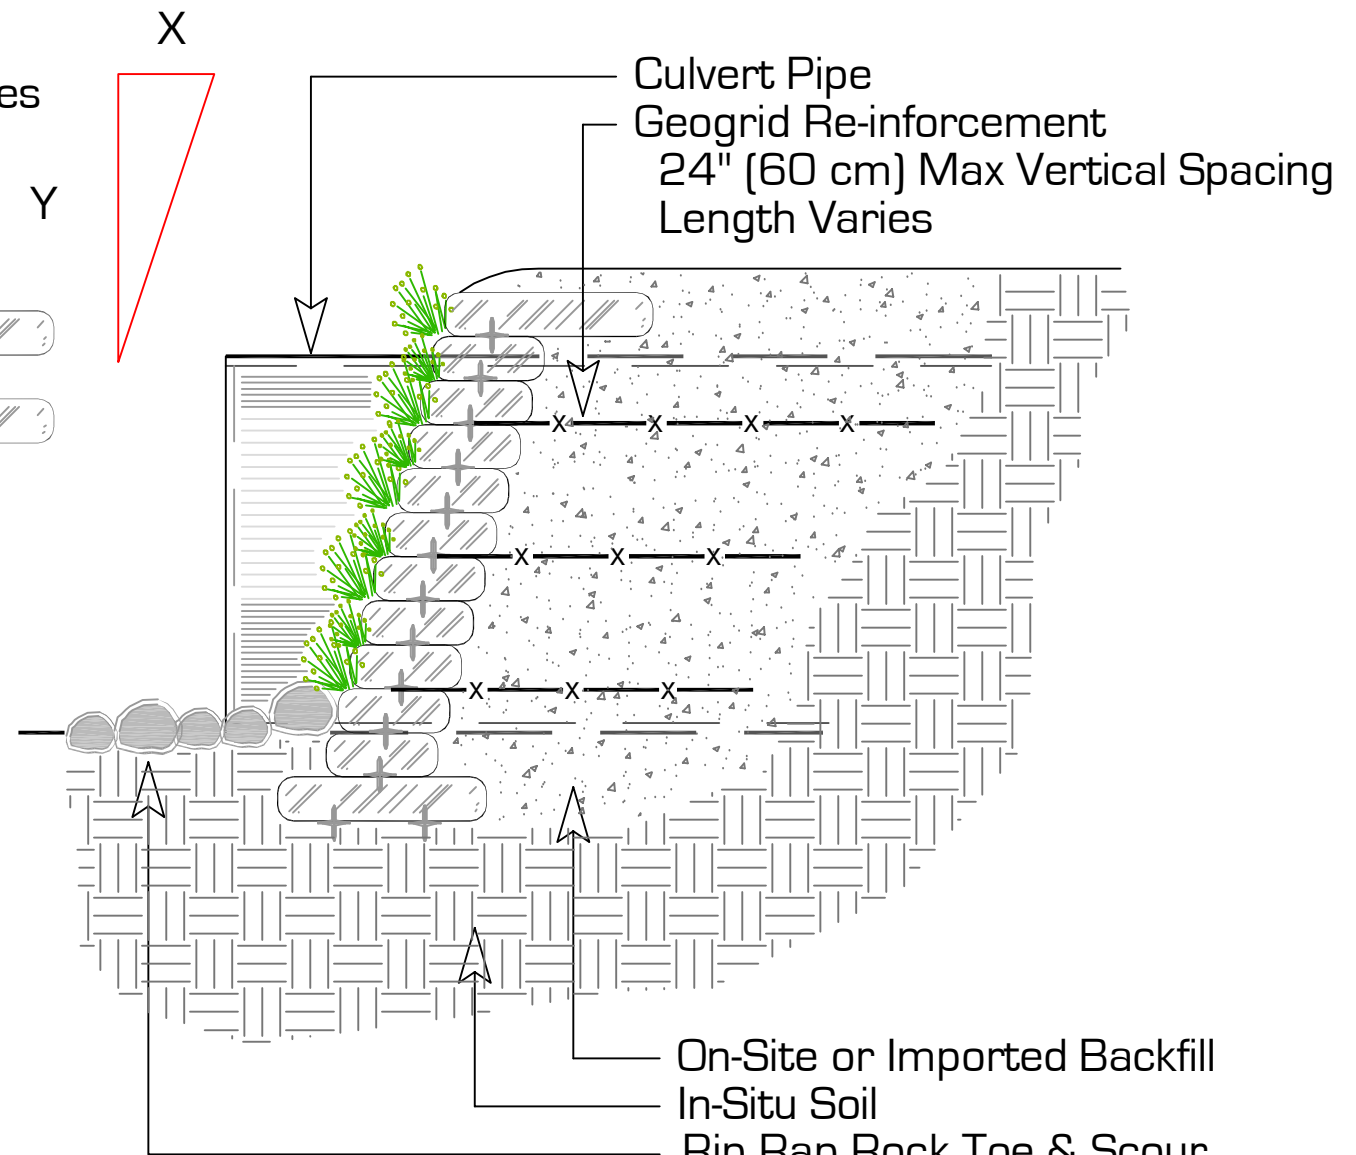

SECTION

Culvert Pipe
Geogrid Re-inforcement
24" (60 cm) Max Vertical Spacing
Length Varies

On-Site or Imported Backfill
In-Situ Soil
Rip Rap Rock Toe & Scour
Protection; As Needed

This is a typical, non-site specific design. Envirolok LLC makes these documents available on an "as is" basis. All CAD (.dwg) and PDF (.pdf) files were created as a service to our customers. Final determination of the suitability of any information or material for the use contemplated, and its manner of use, is the sole responsibility of the user. A final project specific design should be prepared by a qualified, licensed, professional engineer. THIS DRAWING IS NOT FOR CONSTRUCTION. Copyright 2013, Envirolok LLC

PROJECT
ENVIROLOK INSTALLATION; BOX CULVERT HEADWALL


DATE
JANUARY 2013
SHEET
SHEET 6A

SCALE
1/2" = 1'-0"

EnvirolokTM
Vegetated Environmental Solutions

10101 N. Casey Road
www.envirolok.com
P. 608.223.3571
Evansville, WI 53536
ecosolutions@envirolok.com
F. 608.884.4640

REVISIONS

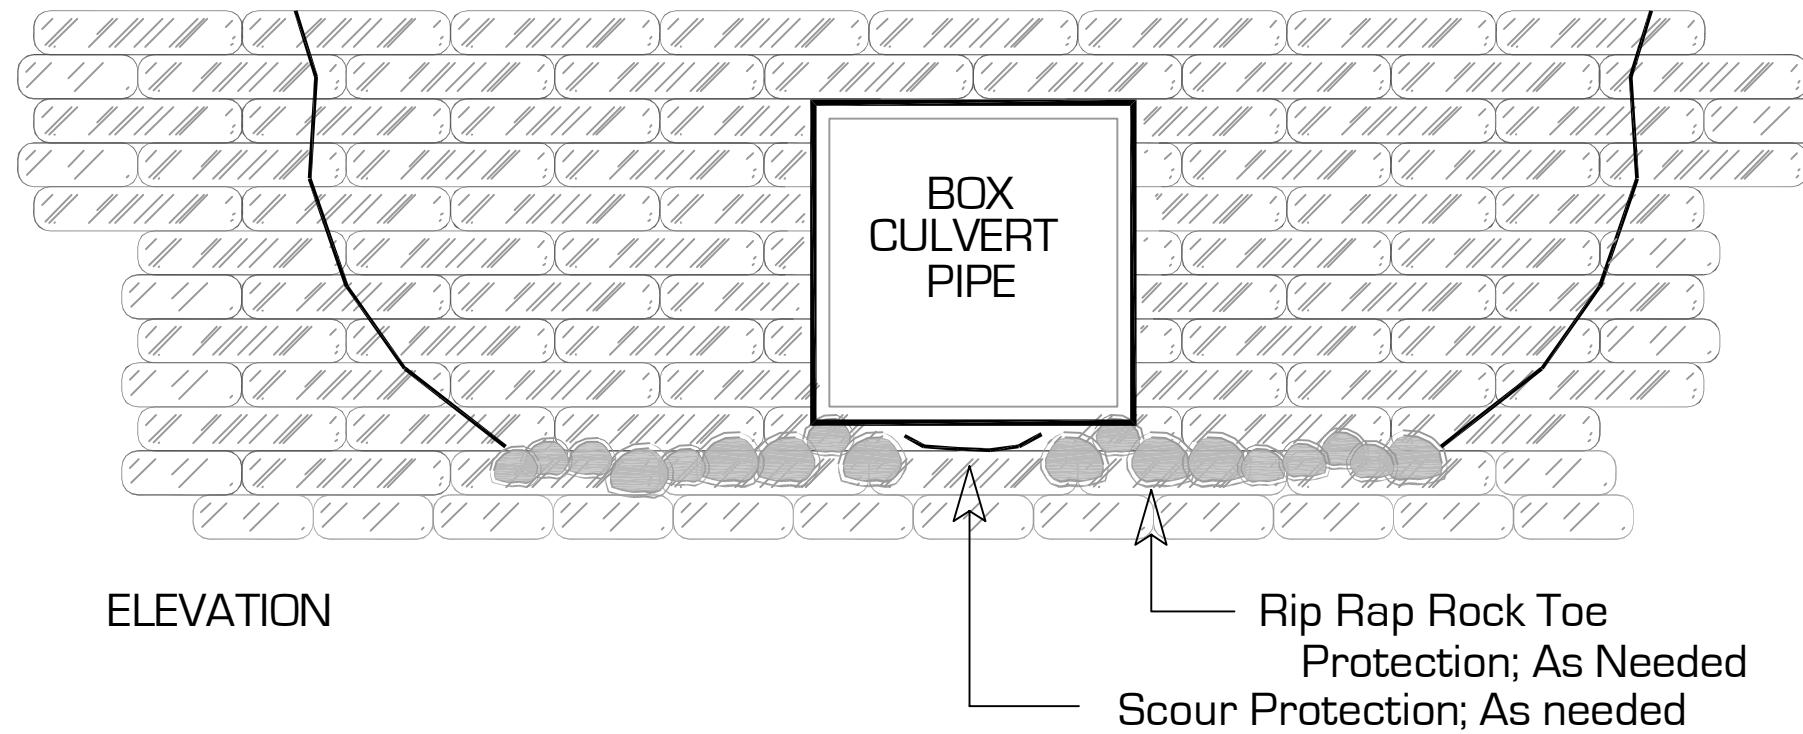


This is a typical, non-site specific design. Envirolok LLC makes these documents available on an "as is" basis. All CAD (.dwg) and PDF (.pdf) files were created as a service to our customers. Final determination of the suitability of any information or material for the use contemplated, and its manner of use, is the sole responsibility of the user. A final project specific design should be prepared by a qualified, licensed, professional engineer. THIS DRAWING IS NOT FOR CONSTRUCTION. Copyright 2013, Envirolok LLC

PROJECT ENVIROLOK INSTALLATION; BOX CULVERT HEADWALL	
DATE JANUARY 2013	SCALE 1/2" = 1'-0"
SHEET SHEET 5	

EnvirolokTM
Vegetated Environmental Solutions

10101 N. Casey Road Evansville, WI 53536
www.envirolok.com ecosolutions@envirolok.com
P. 608.223.3571 F. 608.884.4640

REVISIONS

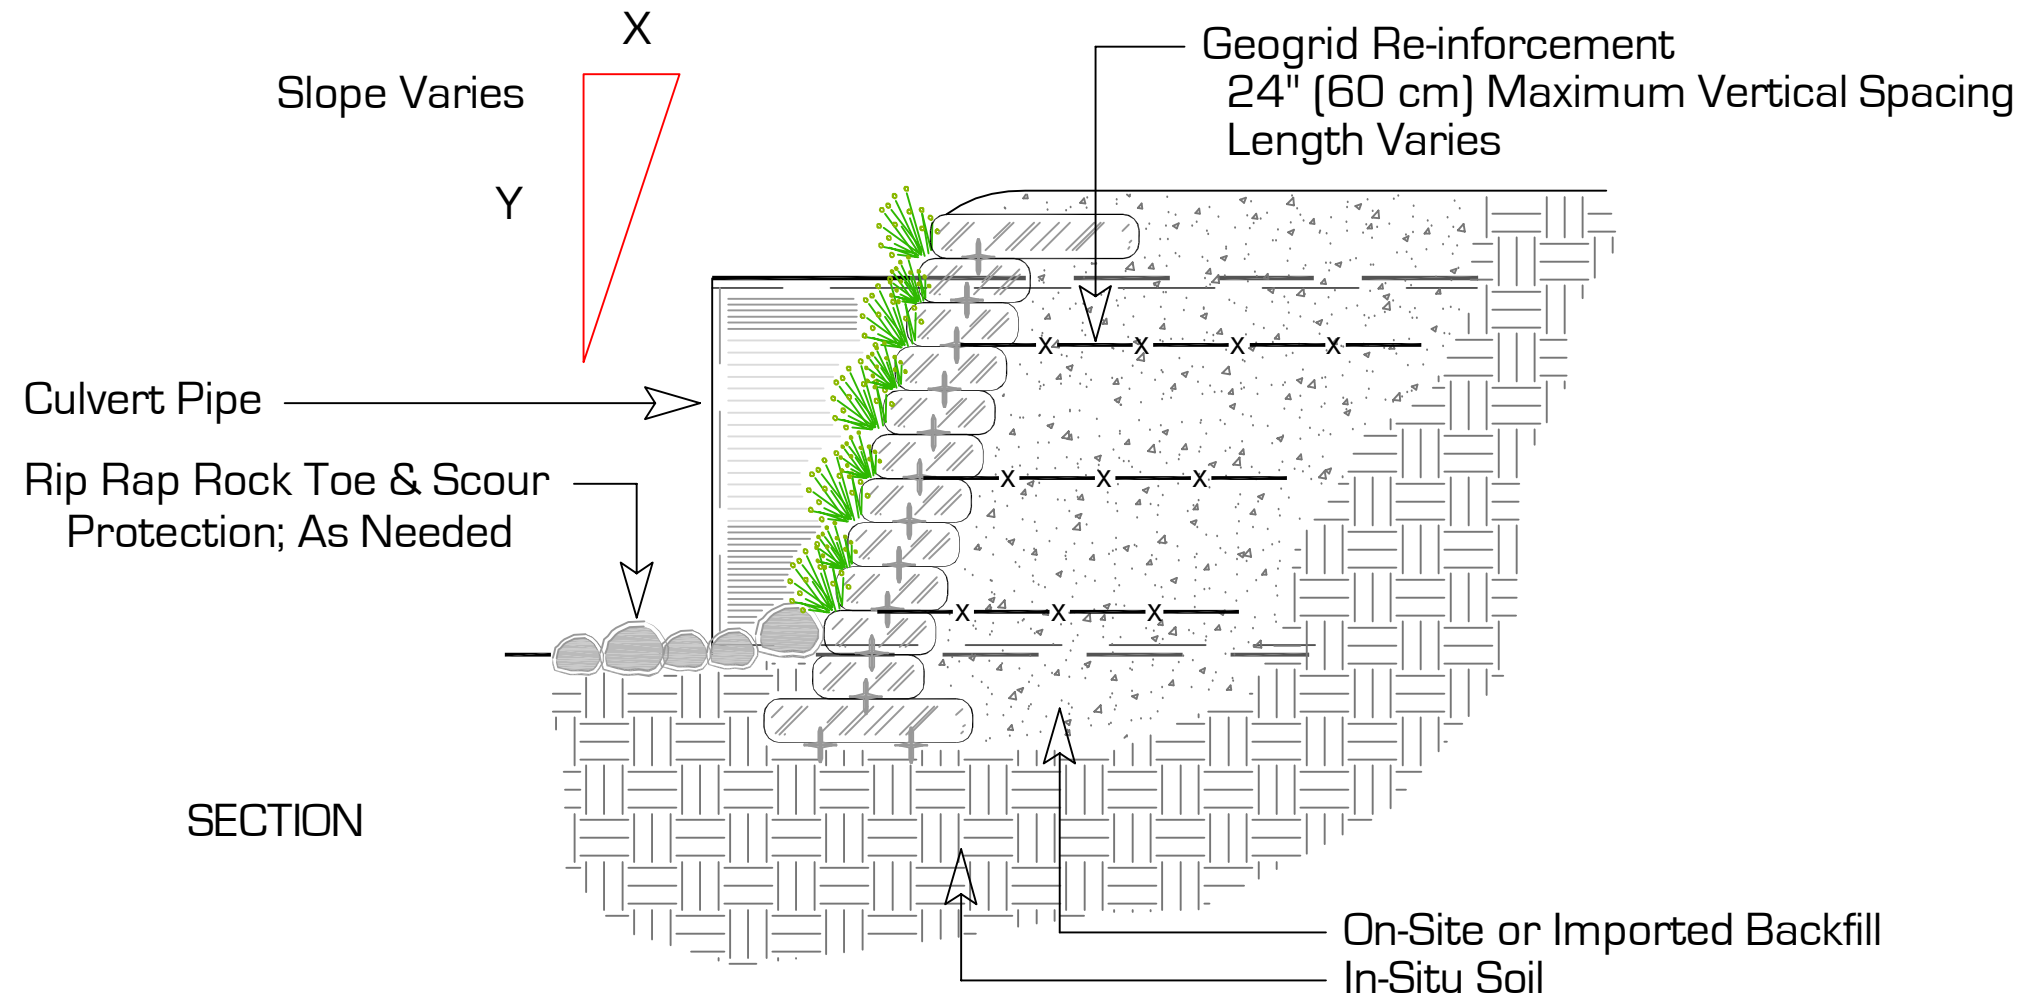

This is a typical, non-site specific design. Envirolok LLC makes these documents available on an "as is" basis. All CAD (.dwg) and PDF (.pdf) files were created as a service to our customers. Final determination of the suitability of any information or material for the use contemplated, and its manner of use, is the sole responsibility of the user. A final project specific design should be prepared by a qualified, licensed, professional engineer. THIS DRAWING IS NOT FOR CONSTRUCTION. Copyright 2013, Envirolok LLC

PROJECT ENVIROLOK INSTALLATION; BOX CULVERT HEADWALL	
DATE JANUARY 2013	SCALE 1/2" = 1'-0"
SHEET SHEET 6	

EnvirolokTM
Vegetated Environmental Solutions

10101 N. Casey Road Evansville, WI 53536
www.envirolok.com ecosolutions@envirolok.com
P. 608.223.3571 F. 608.884.4640

REVISIONS