

This is a typical, non-site specific design. Envirolok LLC makes these documents available on an "as is" basis. All CAD (.dwg) and PDF (.pdf) files were created as a service to our customers. Final determination of the suitability of any information or material for the use contemplated, and its manner of use, is the sole responsibility of the user. A final project specific design should be prepared by a qualified, licensed, professional engineer. THIS DRAWING IS NOT FOR CONSTRUCTION. Copyright 2013, Envirolok LLC

PROJECT
ENVIROLOK INSTALLATION; POND EDGE

DATE
JANUARY 2013

SCALE
3/8" = 1'-0"


SHEET
SHEET 14A

EnvirolokTM
Vegetated Environmental Solutions

10101 N. Casey Road
www.envirolok.com
P. 608.223.3571

Evansville, WI 53536
ecosolutions@envirolok.com
F. 608.884.4640

REVISIONS

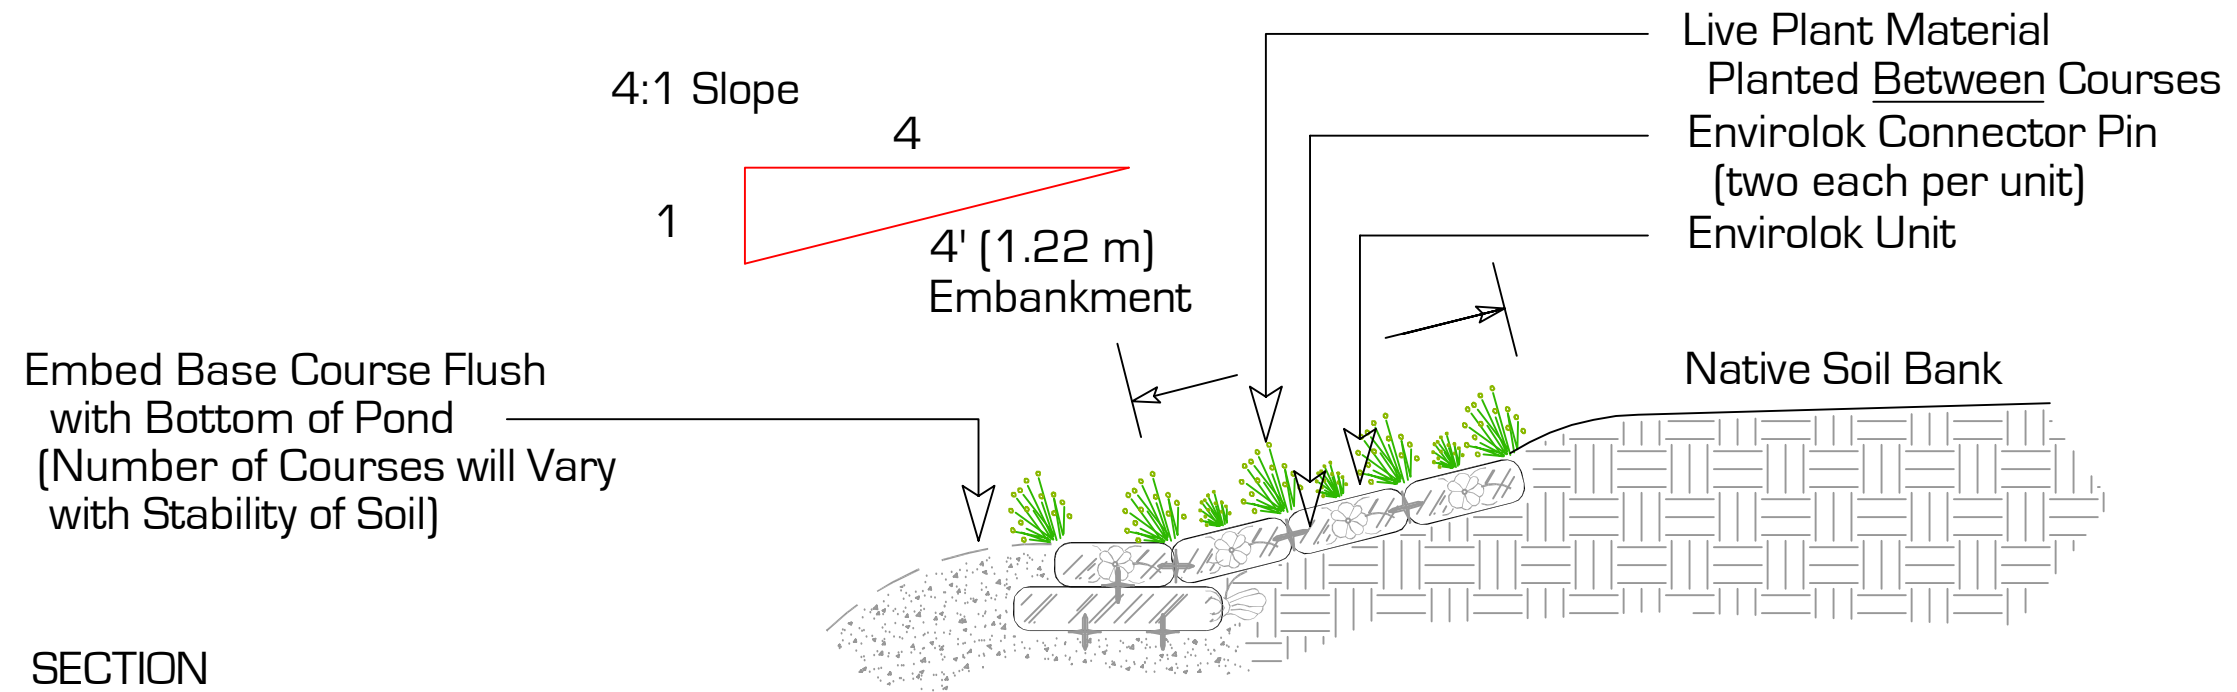

NOTE:
 Mattress Face Area = 6.25 sq ft (.58 m²) / In ft of Mat
 (Quantities vary based on Unit Filling and Placement)

This is a typical, non-site specific design. Envirolok LLC makes these documents available on an "as is" basis. All CAD (.dwg) and PDF (.pdf) files were created as a service to our customers. Final determination of the suitability of any information or material for the use contemplated, and its manner of use, is the sole responsibility of the user. A final project specific design should be prepared by a qualified, licensed, professional engineer. THIS DRAWING IS NOT FOR CONSTRUCTION. Copyright 2013, Envirolok LLC

| | |
|---|-----------------------|
| PROJECT ENVIROLOK INSTALLATION; POND EDGE; 4' EMBANKMENT | |
| DATE JANUARY 2013 | SCALE 1/2" = 1'-0" |
| SHEET SHEET 15C | |


EnvirolokTM
 Vegetated Environmental Solutions

10101 N. Casey Road Evansville, WI 53536
 www.envirolok.com ecosolutions@envirolok.com
 P. 608.223.3571 F. 608.884.4640

| |
|-----------|
| REVISIONS |
| |
| |
| |

Embed Base Course Flush with Bottom of Pond
(Number of Courses will Vary with Stability of Soil)

SECTION

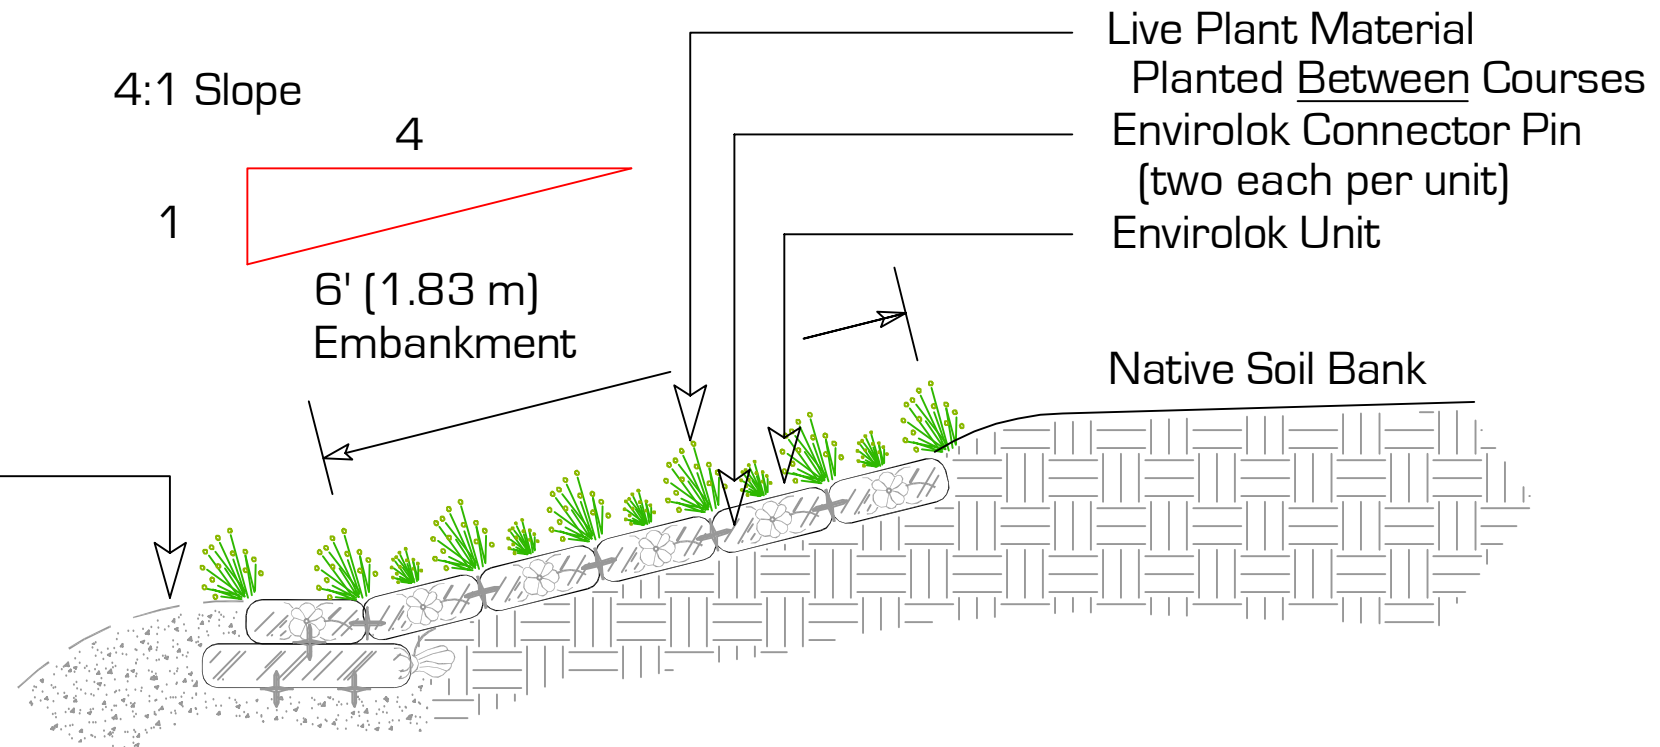

NOTE:
Mattress Face Area = 8.75 sq ft (.81 m²) / In ft of Mat
(Quantities vary based on Unit Filling and Placement)

This is a typical, non-site specific design. Envirolok LLC makes these documents available on an "as is" basis. All CAD (.dwg) and PDF (.pdf) files were created as a service to our customers. Final determination of the suitability of any information or material for the use contemplated, and its manner of use, is the sole responsibility of the user. A final project specific design should be prepared by a qualified, licensed, professional engineer. THIS DRAWING IS NOT FOR CONSTRUCTION. Copyright: 2013, Envirolok LLC

PROJECT
ENVIROLOK INSTALLATION; POND EDGE; 6' EMBANKMENT

DATE
JANUARY 2013

SCALE
1/2" = 1'-0"


SHEET
SHEET 15B

EnvirolokTM
Vegetated Environmental Solutions

10101 N. Casey Road
www.envirolok.com
P. 608.223.3571

Evansville, WI 53536
ecosolutions@envirolok.com
F. 608.884.4640

REVISIONS

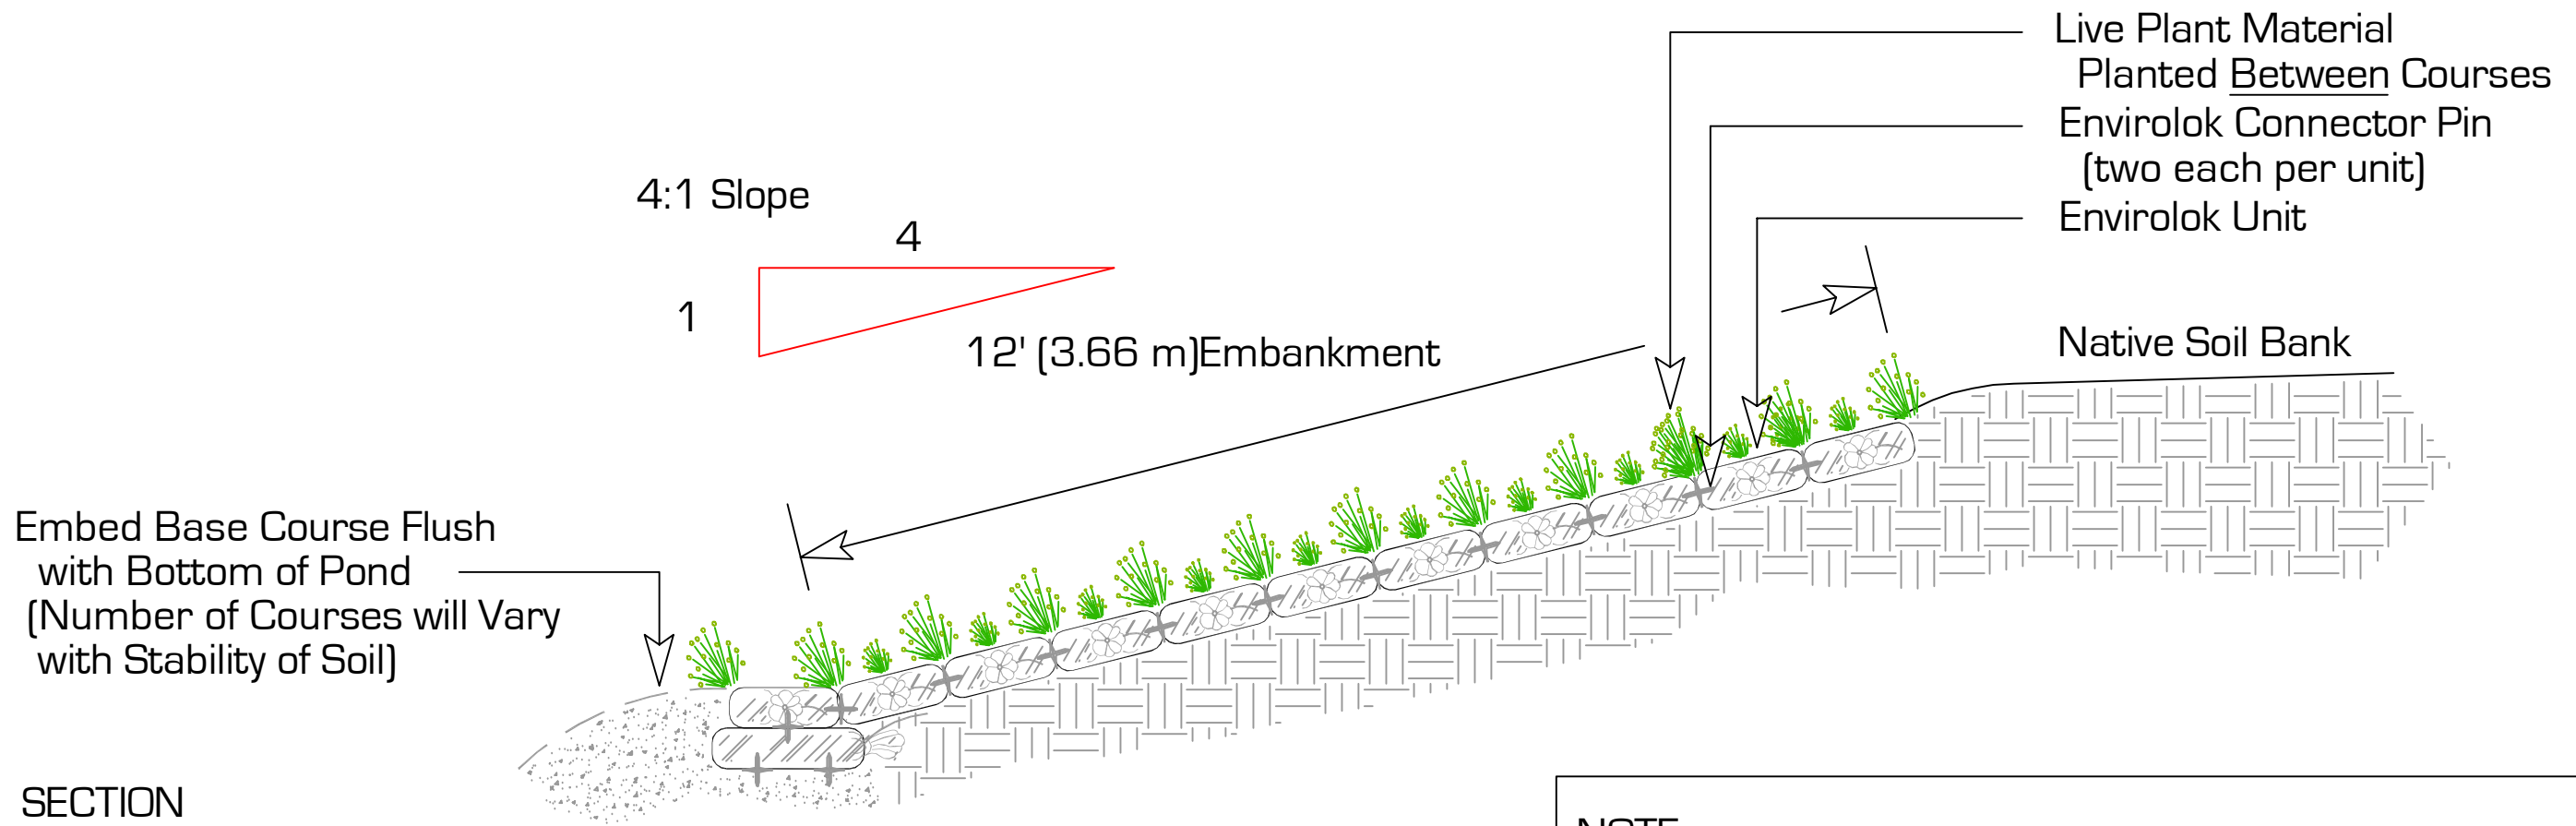

NOTE:
 Mattress Face Area = 16.25 sq ft (1.5 m²) / In ft of Mat
 (Quantities vary based on Unit Filling and Placement)

This is a typical, non-site specific design. Envirolok LLC makes these documents available on an "as is" basis. All CAD (.dwg) and PDF (.pdf) files were created as a service to our customers. Final determination of the suitability of any information or material for the use contemplated, and its manner of use, is the sole responsibility of the user. A final project specific design should be prepared by a qualified, licensed, professional engineer. THIS DRAWING IS NOT FOR CONSTRUCTION. Copyright 2013, Envirolok LLC

| | |
|--|-----------------------|
| PROJECT ENVIROLOK INSTALLATION; POND EDGE; 12' EMBANKMENT | |
| DATE JANUARY 2013 | SCALE 1/2" = 1'-0" |
| SHEET SHEET 15A | |

EnvirolokTM
 Vegetated Environmental Solutions

10101 N. Casey Road Evansville, WI 53536
 www.envirolok.com ecosolutions@envirolok.com
 P. 608.223.3571 F. 608.884.4640

| |
|-----------|
| REVISIONS |
| |
| |
| |