


ELEVATION

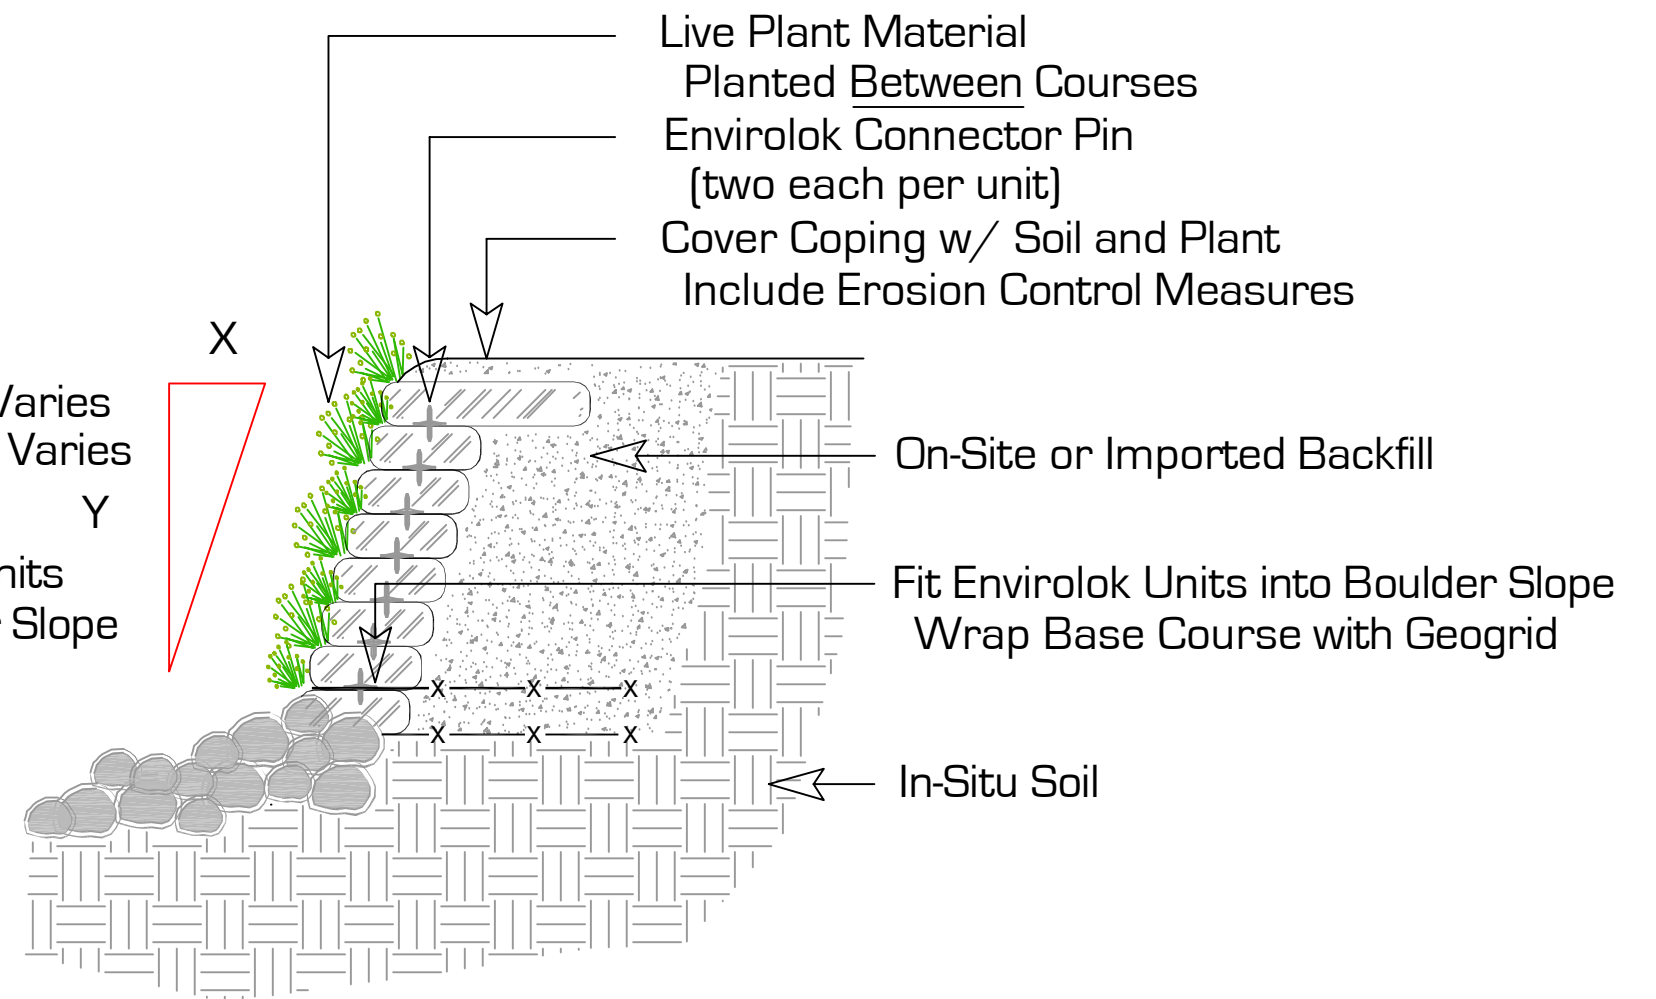

SECTION

NOTE;
 For slopes 4 ft (1.22 m) and under, a tie-back solution may be used. Tie-Back is rotate every other bag, every other row 90 degrees into the embankment. Compact fill tightly around embeded unit.

This is a typical, non-site specific design. Envirolok LLC makes these documents available on an "as is" basis. All CAD (.dwg) and PDF (.pdf) files were created as a service to our customers. Final determination of the suitability of any information or material for the use contemplated, and its manner of use, is the sole responsibility of the user. A final project specific design should be prepared by a qualified, licensed, professional engineer. THIS DRAWING IS NOT FOR CONSTRUCTION. Copyright 2013, Envirolok LLC

PROJECT
ENVIROLOK INSTALLATION; BOULDER BASE

DATE
 JANUARY 2013

SHEET
 SHEET 30

SCALE
 1/2" = 1'-0"

EnvirolokTM
 Vegetated Environmental Solutions

10101 N. Casey Road
 www.envirolok.com
 P. 608.223.3571

Evansville, WI 53536
 ecosolutions@envirolok.com
 F. 608.884.4640

REVISIONS