



PLAN VIEW

Mattress Face Area: 2.7 sq ft (.25 m<sup>2</sup>) / unit

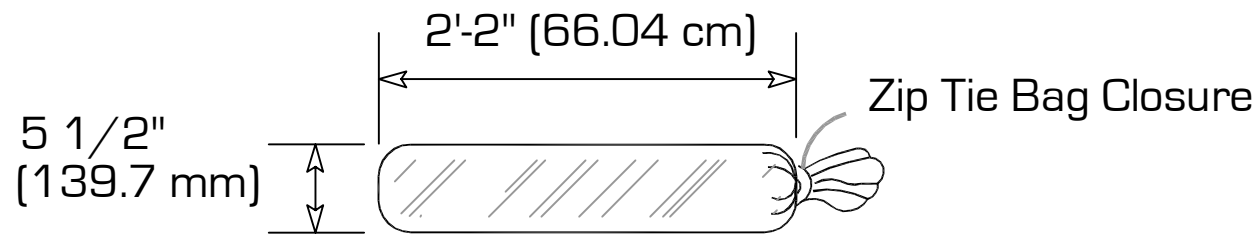

ELEVATION

Face Area: 1 sq ft (.093 m<sup>2</sup>)

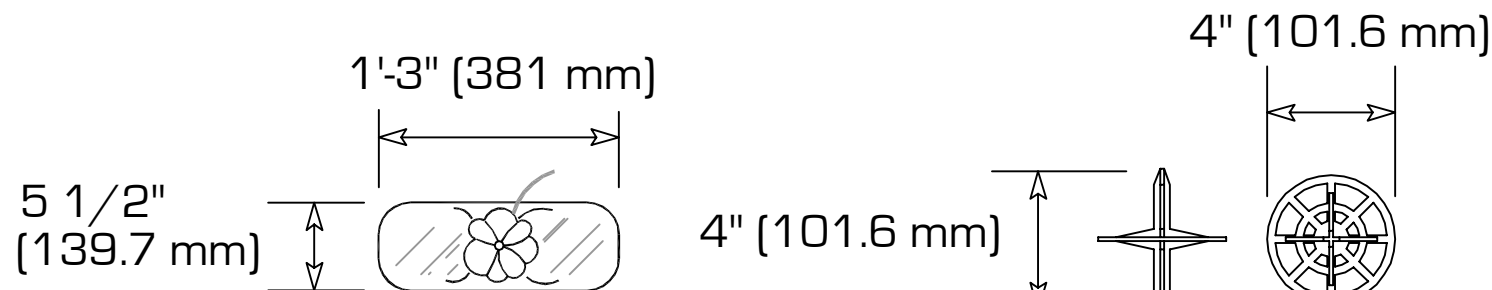

END VIEW

ENVIROLOK CONNECTOR PIN

SCALE: 1/2" = 1' - 0"

NOTE:

- \* Quantities required vary based on unit filling
- \* One Envirolok Unit consists of;
  - One Envirolok Bag
  - Two Connector Pins
  - One Zip Tie Bag Closure

ENVIROLOK SPECIFICATION:

Calculated Unit Fill: 1.25 cu ft (.0354 m<sup>3</sup>) / unit  
 Face Area: 1 sq ft (.093 m<sup>2</sup>)  
 Mattress Face Area: 2.7 sq ft (.25 m<sup>2</sup>) / unit

This is a typical, non-site specific design. Envirolok LLC makes these documents available on an "as is" basis. All CAD (.dwg) and PDF (.pdf) files were created as a service to our customers. Final determination of the suitability of any information or material for the use contemplated, and its manner of use, is the sole responsibility of the user. A final project specific design should be prepared by a qualified, licensed, professional engineer. THIS DRAWING IS NOT FOR CONSTRUCTION. Copyright 2013, Envirolok LLC

PROJECT  
ENVIROLOK STANDARD UNIT

DATE  
JANUARY 2013

SHEET  
SHEET 1

SCALE  
1" = 1' - 0"

**Envirolok**<sup>TM</sup>  
Vegetated Environmental Solutions

10101 N. Casey Road      Evansville, WI 53536  
www.envirolok.com      ecosolutions@envirolok.com  
P. 608.223.3571      F. 608.884.4640

REVISIONS