




PLAN VIEW

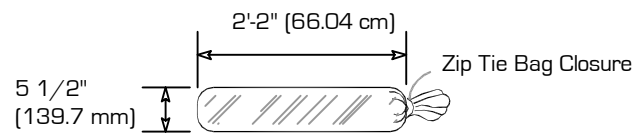


ELEVATION

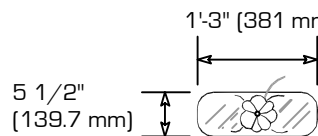


END VIEW

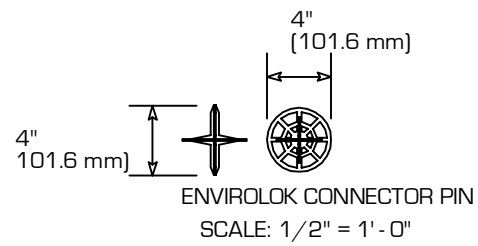

ENVIROLOK CONNECTOR PIN
SCALE: 1/2" = 1'-0"

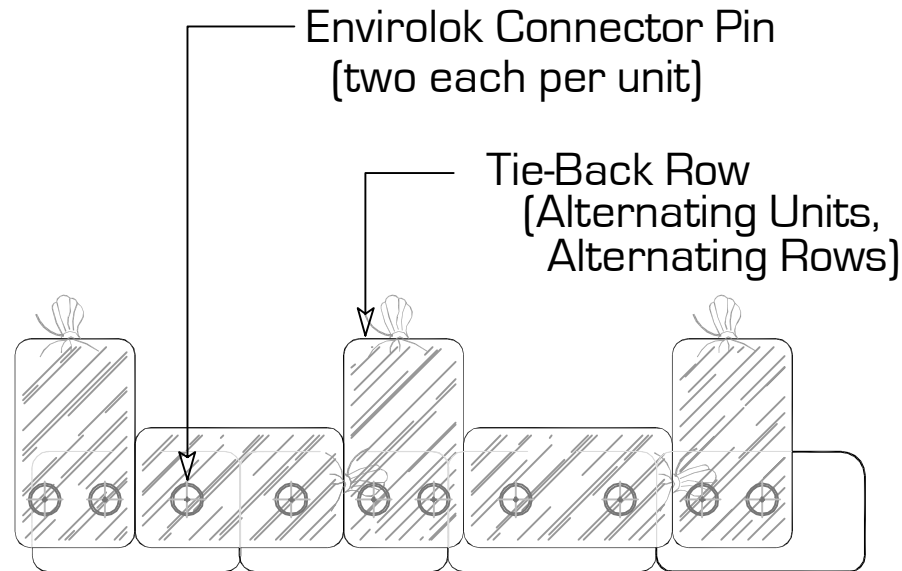

PLAN VIEW

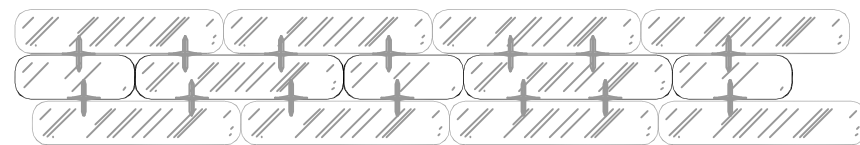

ELEVATION

NOTE:

- * Quantities required vary based on unit filling
- * One Envirolok Unit consists of;
 - One Envirolok Bag
 - Two Connector Pins
 - One Zip Tie Bag Closure

ENVIROLOK SPECIFICATION:

Calculated Unit Fill: 1.25 cu ft (.0354 m²)
 Face Area: 1 sq ft (.093 m²)
 Mattress Face Area: 2.7 sq ft (.25 m²) / unit



This is a typical, non-site specific design. Envirolok LLC makes these documents available on an "as is" basis. All CAD (.dwg) and PDF (.pdf) files were created as a service to our customers. Final determination of the suitability of any information or material for the use contemplated, and its manner of use, is the sole responsibility of the user. A final project specific design should be prepared by a qualified, licensed, professional engineer. THIS DRAWING IS NOT FOR CONSTRUCTION. Copyright 2013, Envirolok LLC

PROJECT ENVIROLOK INSTALLATION; TIE-BACK UNIT	
DATE JANUARY 2013	SCALE 1/2" = 1'-0"
SHEET SHEET 2	

EnvirolokTM
 Vegetated Environmental Solutions

10101 N. Casey Road Evansville, WI 53536
 www.envirolok.com ecosolutions@envirolok.com
 P. 608.223.3571 F. 608.884.4640

REVISIONS

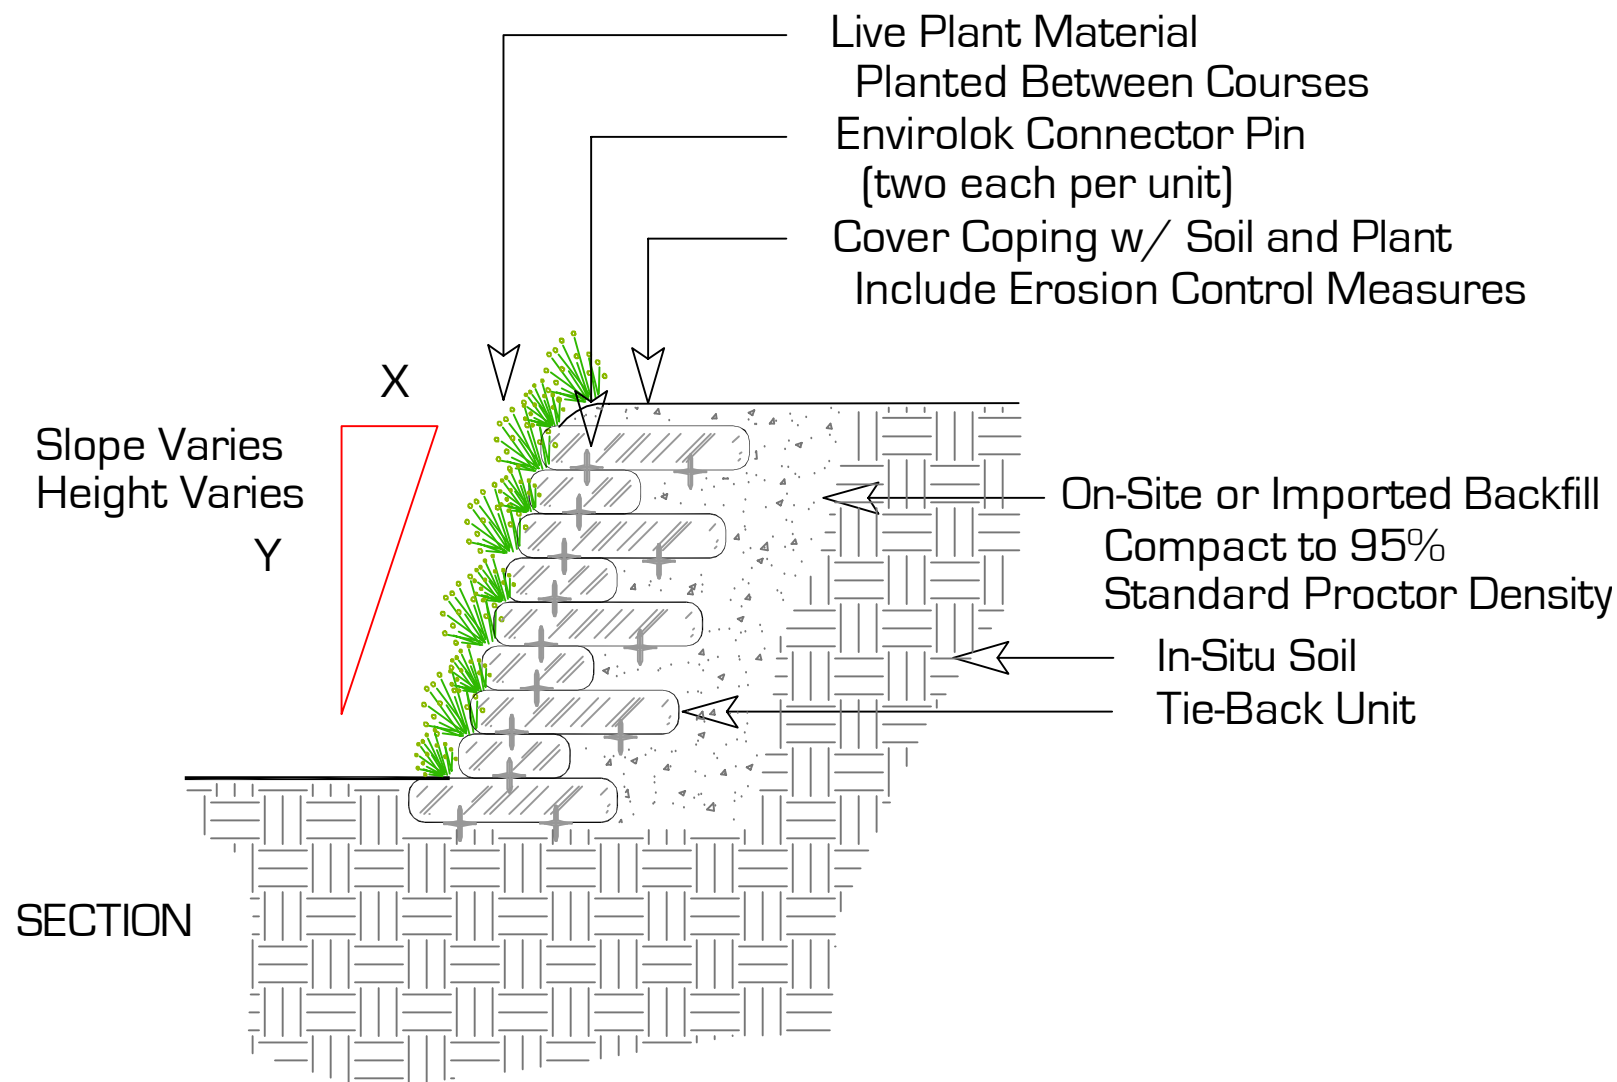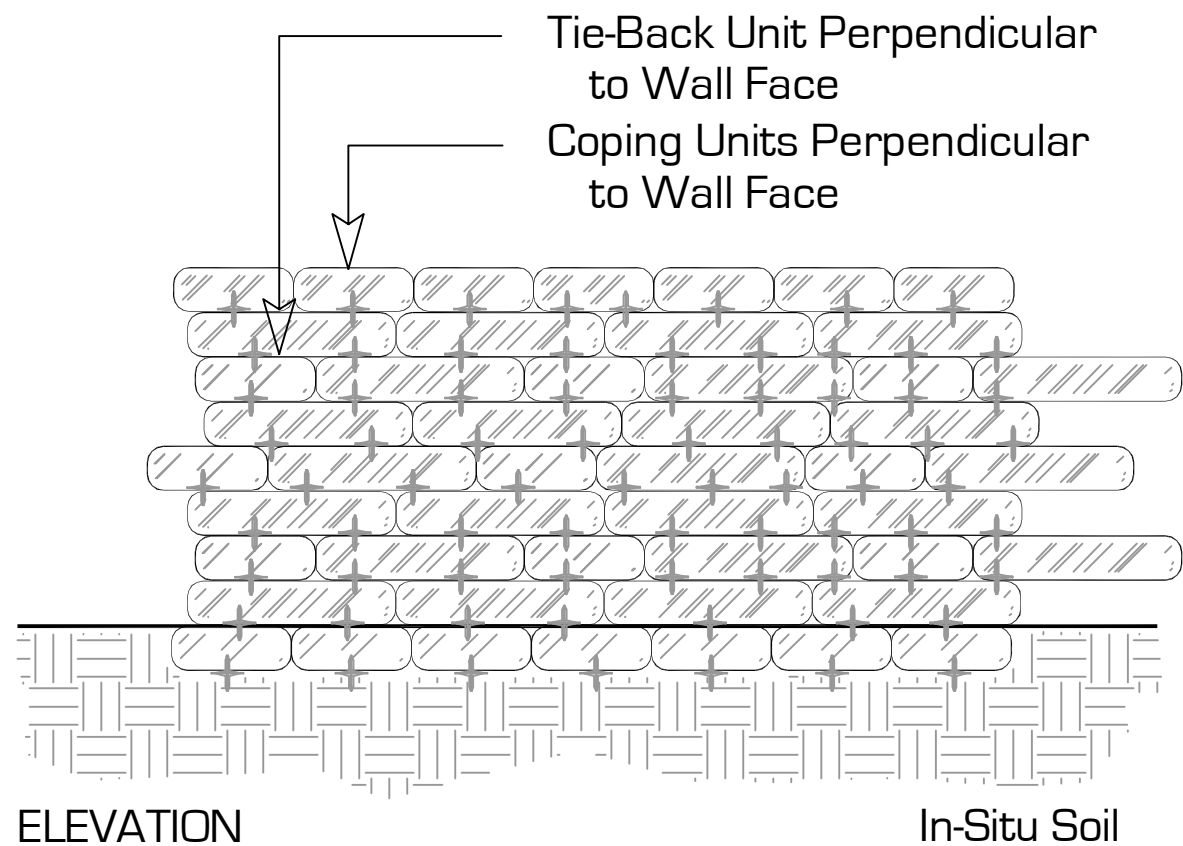

NOTE:
 For slopes 4 ft (1.22 m) and under, a tie-back solution may be used. Tie-Back is rotate every other bag, every other row 90 degrees into the embankment. Compact fill tightly around embedded unit.

This is a typical, non-site specific design. Envirolok LLC makes these documents available on an "as is" basis. All CAD (.dwg) and PDF (.pdf) files were created as a service to our customers. Final determination of the suitability of any information or material for the use contemplated, and its manner of use, is the sole responsibility of the user. A final project specific design should be prepared by a qualified, licensed, professional engineer. THIS DRAWING IS NOT FOR CONSTRUCTION. Copyright: 2013, Envirolok LLC

PROJECT ENVIROLOK INSTALLATION; TIE-BACK WALL INSTALLATION	
DATE JANUARY 2013	SCALE 1/2" = 1'-0"
SHEET SHEET 26	

EnvirolokTM
 Vegetated Environmental Solutions

10101 N. Casey Road
 www.envirolok.com
 P. 608.223.3571

Evansville, WI 53536
 ecosolutions@envirolok.com
 F. 608.884.4640

REVISIONS