


PLAN

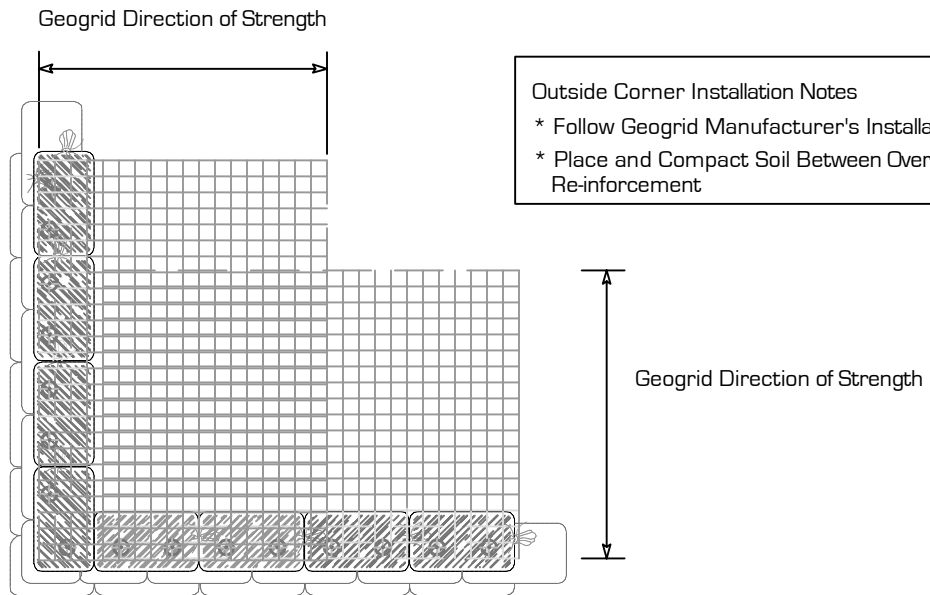

Outside Corner Installation Notes

- * Follow Geogrid Manufacturer's Installation Instructions
- * Place and Compact Soil Between Overlapping Re-inforcement

This is a typical, non-site specific design. Envirolok LLC makes these documents available on an "as is" basis. All CAD (.dwg) and PDF (.pdf) files were created as a service to our customers. Final determination of the suitability of any information or material for the use contemplated, and its manner of use, is the sole responsibility of the user. A final project specific design should be prepared by a qualified, licensed, professional engineer. THIS DRAWING IS NOT FOR CONSTRUCTION. Copyright 2013, Envirolok LLC


PROJECT		ENVIROLOK INSTALLATION GEOGRID; OUTSIDE CORNER	
DATE	JANUARY 2013	SCALE	1/4" = 1' - 0"
SHEET	SHEET 36		

EnvirolokTM
Vegetated Environmental Solutions

10101 N. Casey Road
www.envirolok.com
P. 608.223.3571

Evansville, WI 53536
ecosolutions@envirolok.com
F. 608.884.4640

REVISIONS

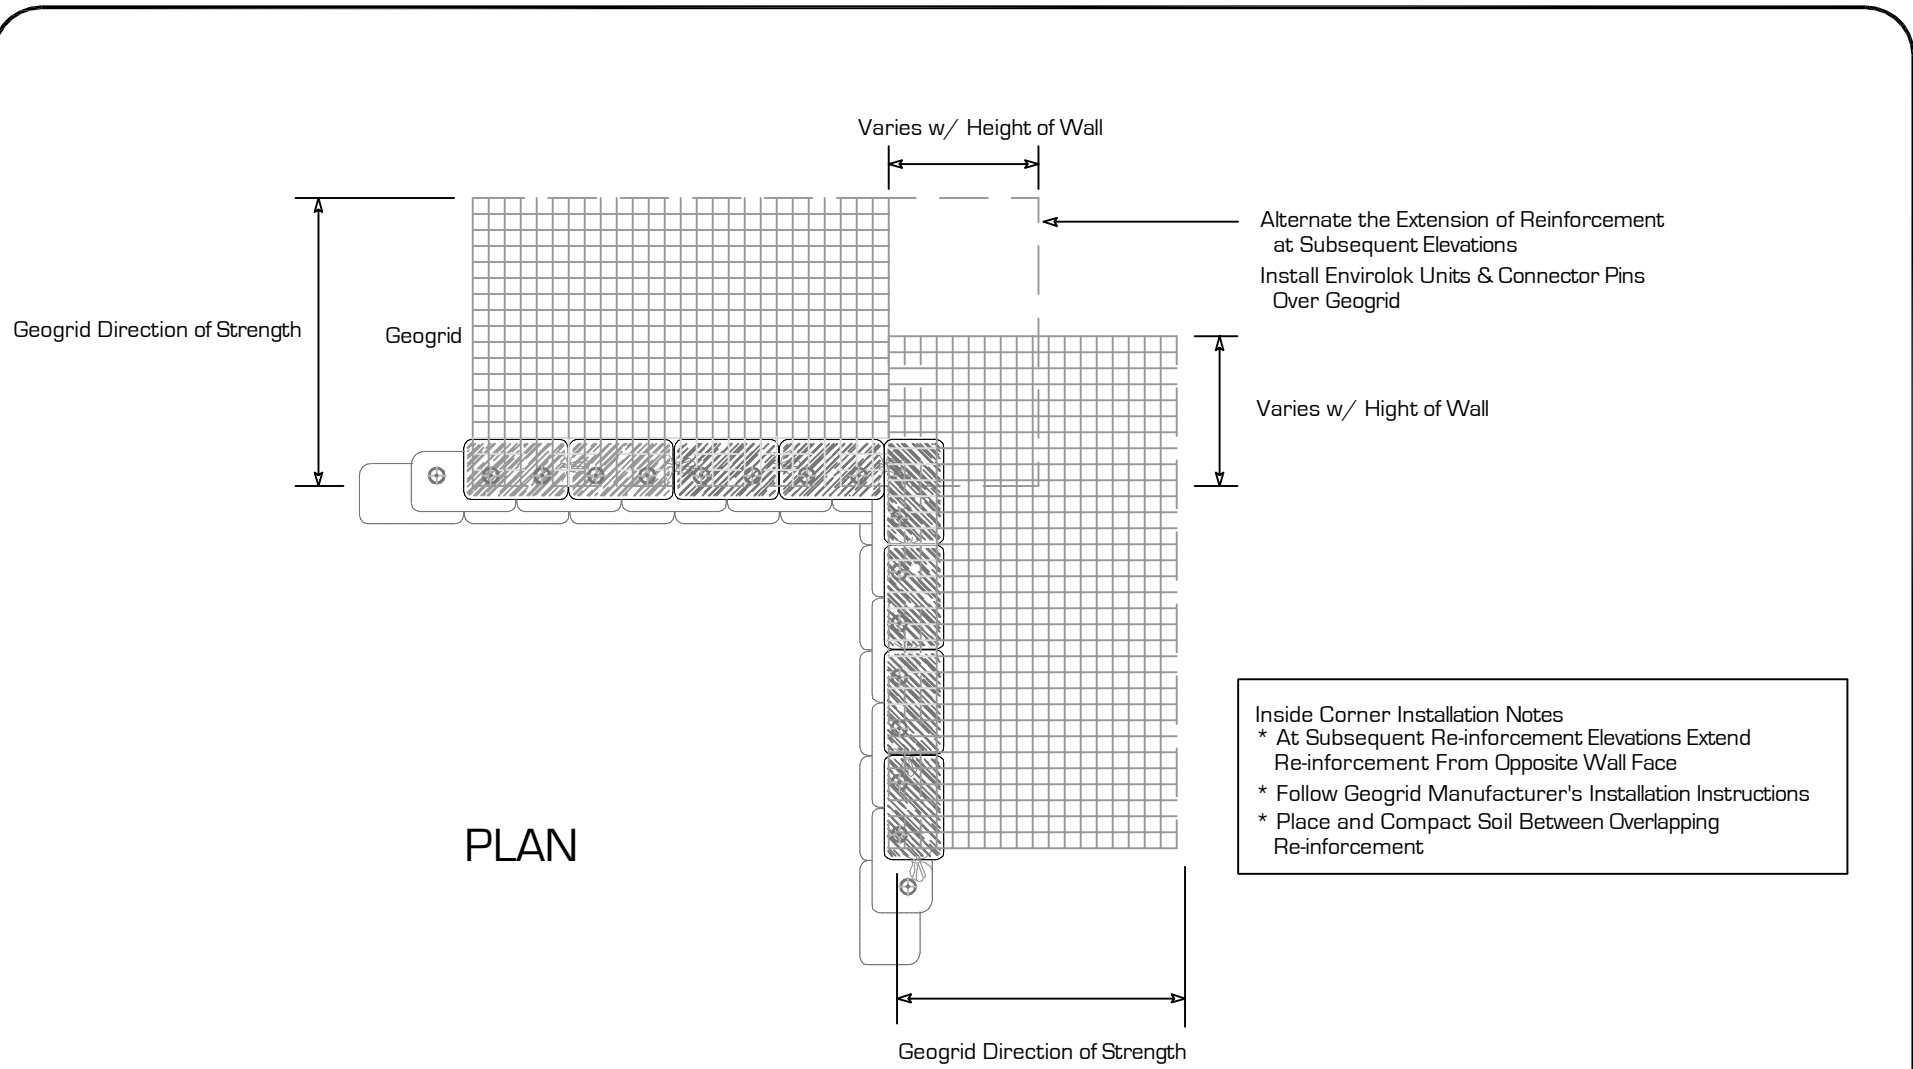

Inside Corner Installation Notes

- * At Subsequent Re-inforcement Elevations Extend Re-inforcement From Opposite Wall Face
- * Follow Geogrid Manufacturer's Installation Instructions
- * Place and Compact Soil Between Overlapping Re-inforcement

This is a typical, non-site specific design. Envirolok LLC makes these documents available on an "as is" basis. All CAD (.dwg) and PDF (.pdf) files were created as a service to our customers. Final determination of the suitability of any information or material for the use contemplated, and its manner of use, is the sole responsibility of the user. A final project specific design should be prepared by a qualified, licensed, professional engineer. THIS DRAWING IS NOT FOR CONSTRUCTION. Copyright: 2013, Envirolok LLC

PROJECT ENVIROLOK INSTALLATION GEOGRID; INSIDE CORNER	
DATE JANUARY 2013	SCALE 1/4" = 1' - 0"
SHEET SHEET 35	

EnvirolokTM
Vegetated Environmental Solutions

10101 N. Casey Road
www.envirolok.com
P. 608.223.3571

Evansville, WI 53536
ecosolutions@envirolok.com
F. 608.884.4640

REVISIONS