


NOTE: POST HOLE
 - DRILL / AUGER HOLE AFTER CONSTRUCTION (DRILL THROUGH GEOGRID)

OR - PLACE SONOTUBES DURING CONSTRUCTION, CUT GEOGRID TO FIT AROUND TUBE

NOTE: WIND LOADING / NON WIND LOADING

- FINAL DESIGN AND CONSTRUCTION TO BE BASED ON SITE SPECIFIC ANALYSIS. ANALYSIS BY A LOCAL ENGINEER OR LANDSCAPE ARCHITECT

- POST EMBEDMENT / GEOGRID LAYERS AT TOP OF WALL VARY BASED ON SITE SPECIFIC ANALYSIS.

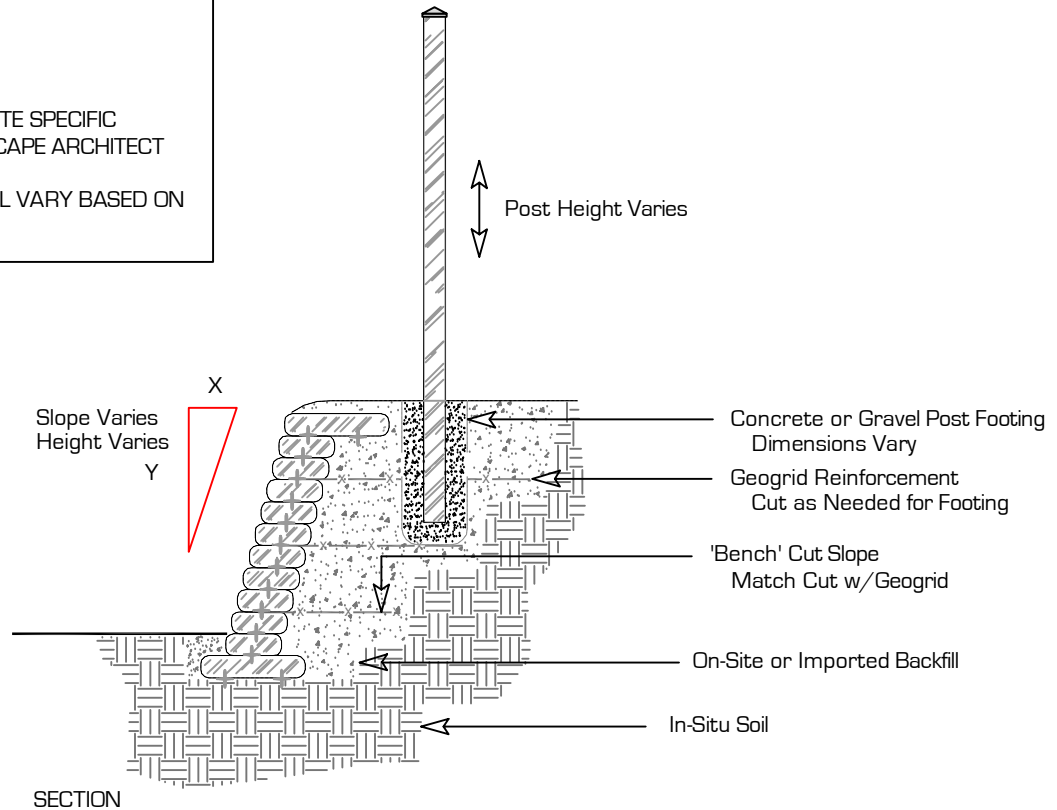

This is a typical, non-site specific design. Envirolok LLC makes these documents available on an "as is" basis. All CAD (.dwg) and PDF (.pdf) files were created as a service to our customers. Final determination of the suitability of any information or material for the use contemplated, and its manner of use, is the sole responsibility of the user. A final project specific design should be prepared by a qualified, licensed, professional engineer. THIS DRAWING IS NOT FOR CONSTRUCTION. Copyright 2013, Envirolok LLC

PROJECT
**ENVIROLOK INSTALLATION
 FENCE/SIGN POST INSTALL**


DATE JANUARY 2013	SCALE 1/4" = 1' - 0"
SHEET SHEET 33A	



10101 N. Casey Road
 www.envirolok.com
 P. 608.223.3571

Evansville, WI 53536
 ecosolutions@envirolok.com
 F. 608.884.4640

REVISIONS

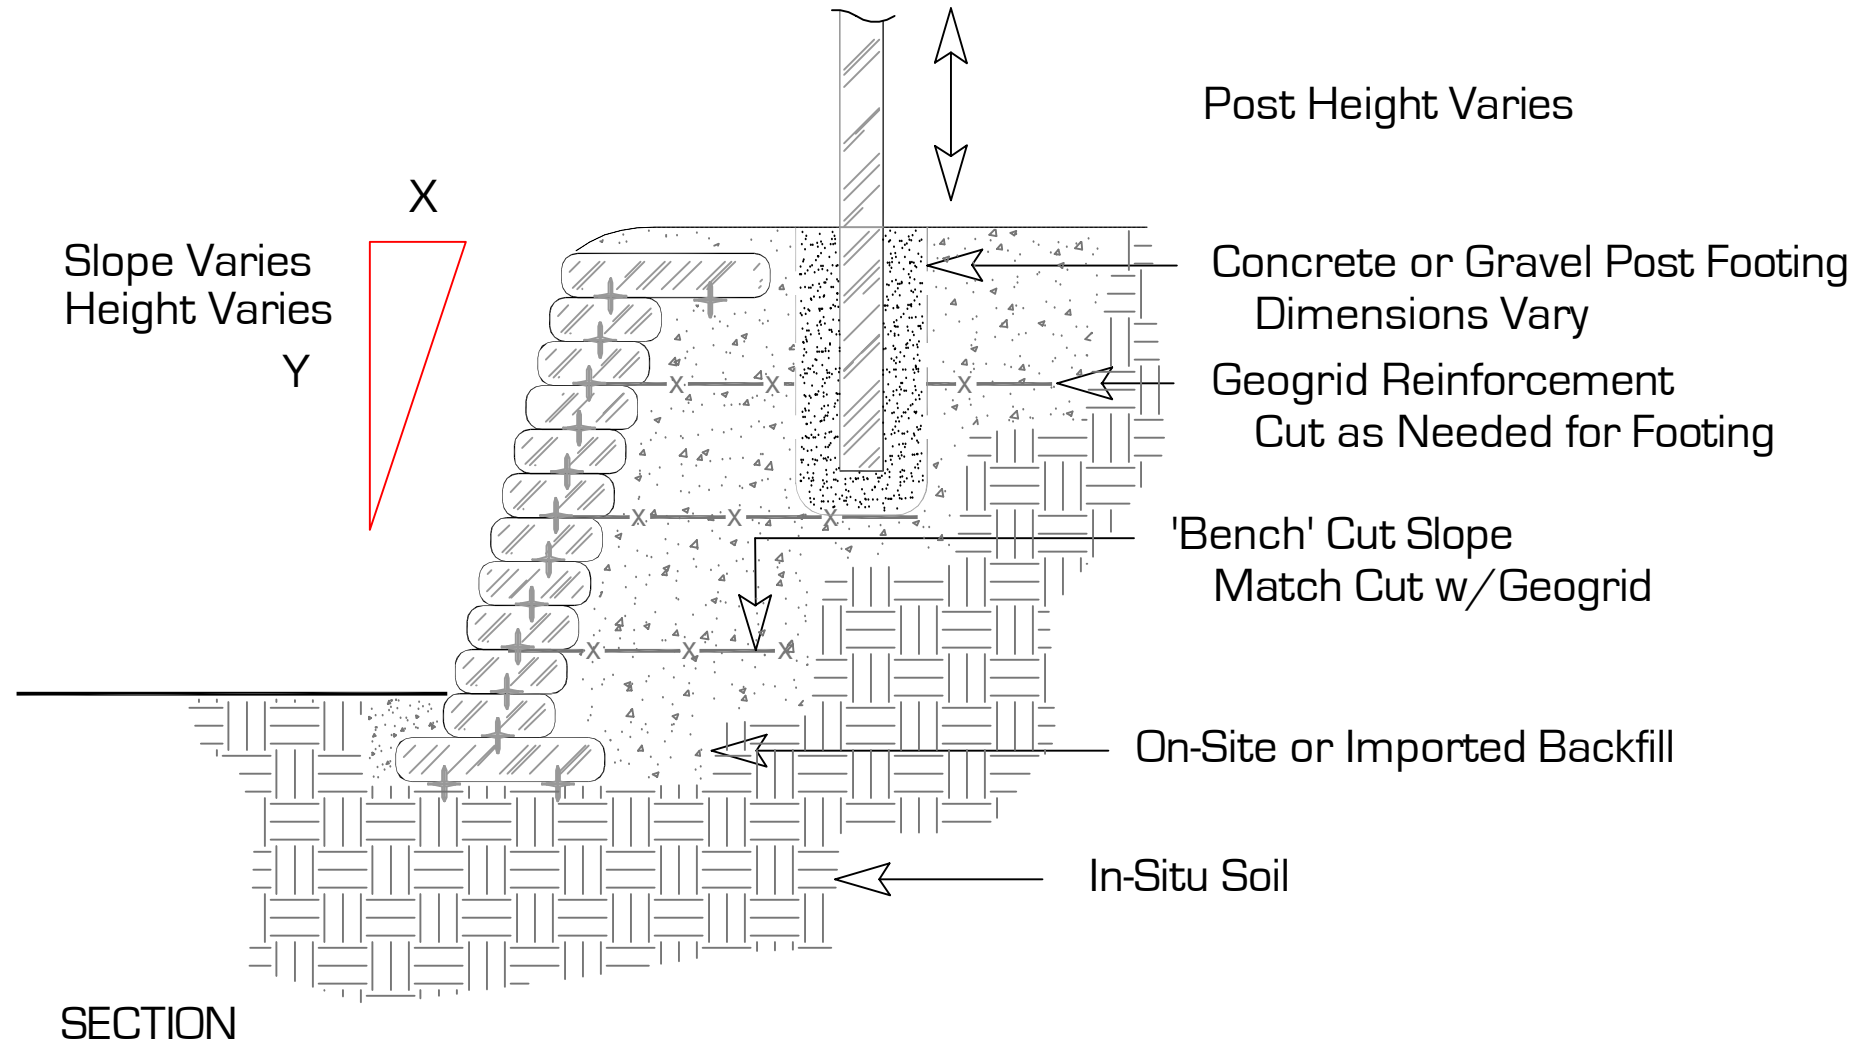

This is a typical, non-site specific design. Envirolok LLC makes these documents available on an "as is" basis. All CAD (.dwg) and PDF (.pdf) files were created as a service to our customers. Final determination of the suitability of any information or material for the use contemplated, and its manner of use, is the sole responsibility of the user. A final project specific design should be prepared by a qualified, licensed, professional engineer. THIS DRAWING IS NOT FOR CONSTRUCTION. Copyright 2013, Envirolok LLC

PROJECT
**ENVIROLOK INSTALLATION
FENCE/SIGN POST INSTALL**

DATE
JANUARY 2013

SCALE
1/2" = 1' - 0"

SHEET
SHEET 33B

EnvirolokTM
Vegetated Environmental Solutions

10101 N. Casey Road
www.envirolok.com
P. 608.223.3571

Evansville, WI 53536
ecosolutions@envirolok.com
F. 608.884.4640

REVISIONS