


ELEVATION

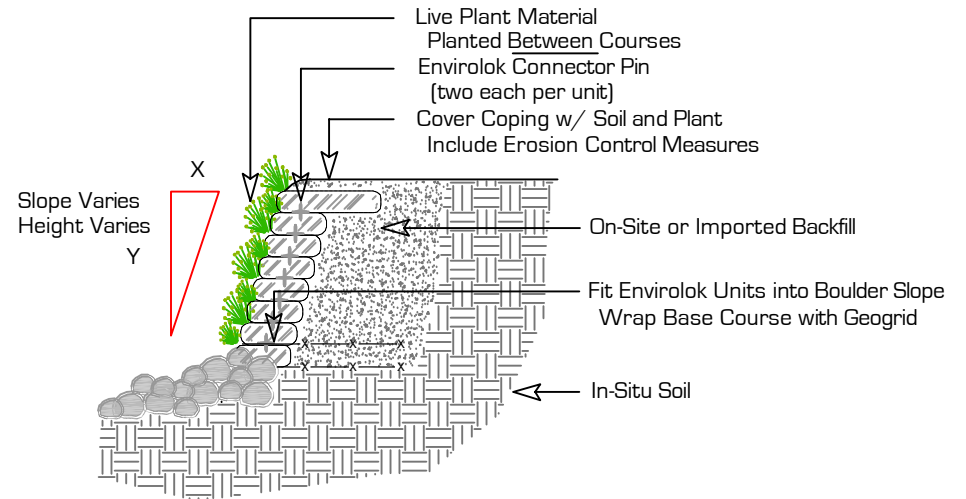

SECTION

NOTE:
For slopes 4 ft (1.22 m) and under, a tie-back solution may be used. Tie-Back is rotate every other bag, every other row 90 degrees into the embankment. Compact fill tightly around embedded unit.

This is a typical, non-site specific design. Envirolok LLC makes these documents available on an "as is" basis. All CAD (.dwg) and PDF (.pdf) files were created as a service to our customers. Final determination of the suitability of any information or material for the use contemplated, and its manner of use, is the sole responsibility of the user. A final project specific design should be prepared by a qualified, licensed, professional engineer. THIS DRAWING IS NOT FOR CONSTRUCTION. Copyright 2013, Envirolok LLC

PROJECT
**ENVIROLOK INSTALLATION
BOULDER BASE**


DATE: JANUARY 2013 SCALE: 1/4" = 1' - 0"

SHEET
SHEET 30A



10101 N. Casey Road Evansville, WI 53536
www.envirolok.com ecosolutions@envirolok.com
P. 608.223.3571 F. 608.884.4640

REVISIONS

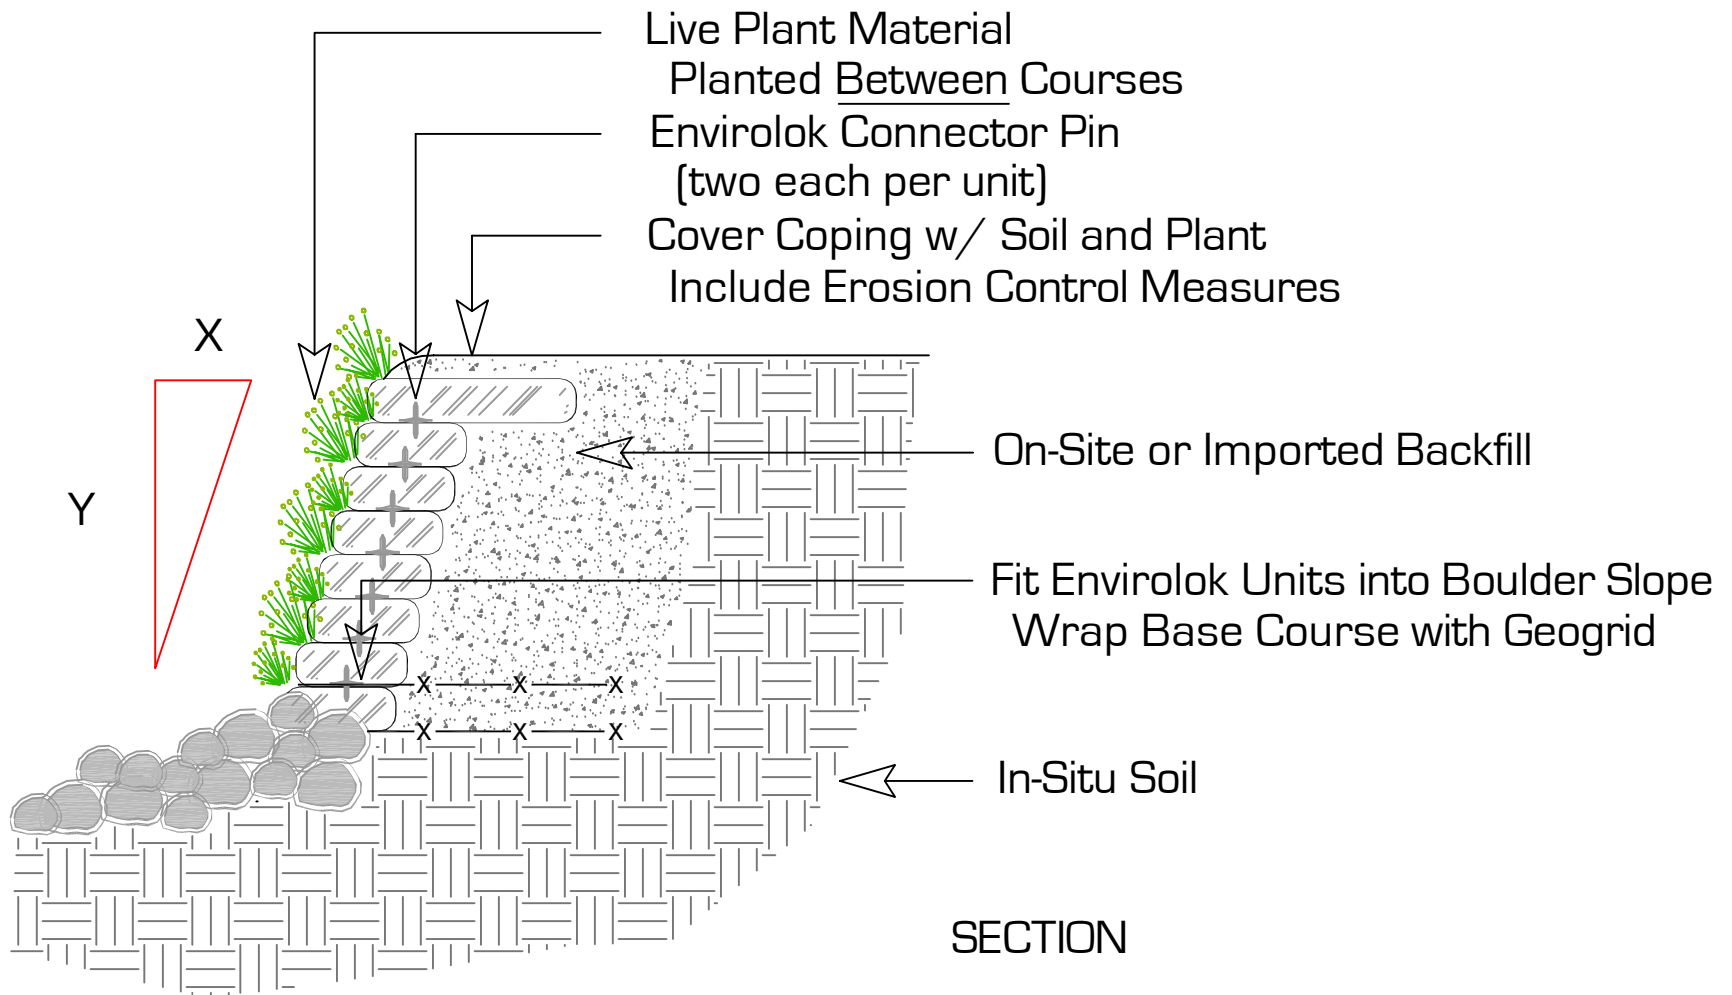

This is a typical, non-site specific design. Envirolok LLC makes these documents available on an "as is" basis. All CAD (.dwg) and PDF (.pdf) files were created as a service to our customers. Final determination of the suitability of any information or material for the use contemplated, and its manner of use, is the sole responsibility of the user. A final project specific design should be prepared by a qualified, licensed, professional engineer. THIS DRAWING IS NOT FOR CONSTRUCTION. Copyright 2013, Envirolok LLC

PROJECT
**ENVIROLOK INSTALLATION
BOULDER BASE**

DATE
JANUARY 2013

SCALE
1/2" = 1' - 0"

SHEET
SHEET 30B

 **Envirolok**™
Vegetated Environmental Solutions

10101 N. Casey Road
www.envirolok.com
P. 608.223.3571

Evansville, WI 53536
ecosolutions@envirolok.com
F. 608.884.4640

REVISIONS