

NOTE:
 Place anchor on 4 ft (1.22m) vertical spacing, 6ft (1.83 m) horizontal spacing. (Placement may vary with specific site conditions.)

This is a typical, non-site specific design. Envirolok LLC makes these documents available on an "as is" basis. All CAD (.dwg) and PDF (.pdf) files were created as a service to our customers. Final determination of the suitability of any information or material for the use contemplated, and its manner of use, is the sole responsibility of the user. A final project specific design should be prepared by a qualified, licensed, professional engineer. THIS DRAWING IS NOT FOR CONSTRUCTION. Copyright 2017, Envirolok LLC

TITLE
ENVIROLOK INSTALLATION WITH EARTH ANCHORING

DATE
 AUGUST 2017

SCALE
 1/2" = 1' - 0"

SHEET
 SHEET 16




10101 N. Casey Road
 Evansville, WI 53536
 (P) 608.226.2565

www.envirolock.com
 ecosolutions@envirolok.com
 (F) 608.884.4640

REVISIONS

SECTION

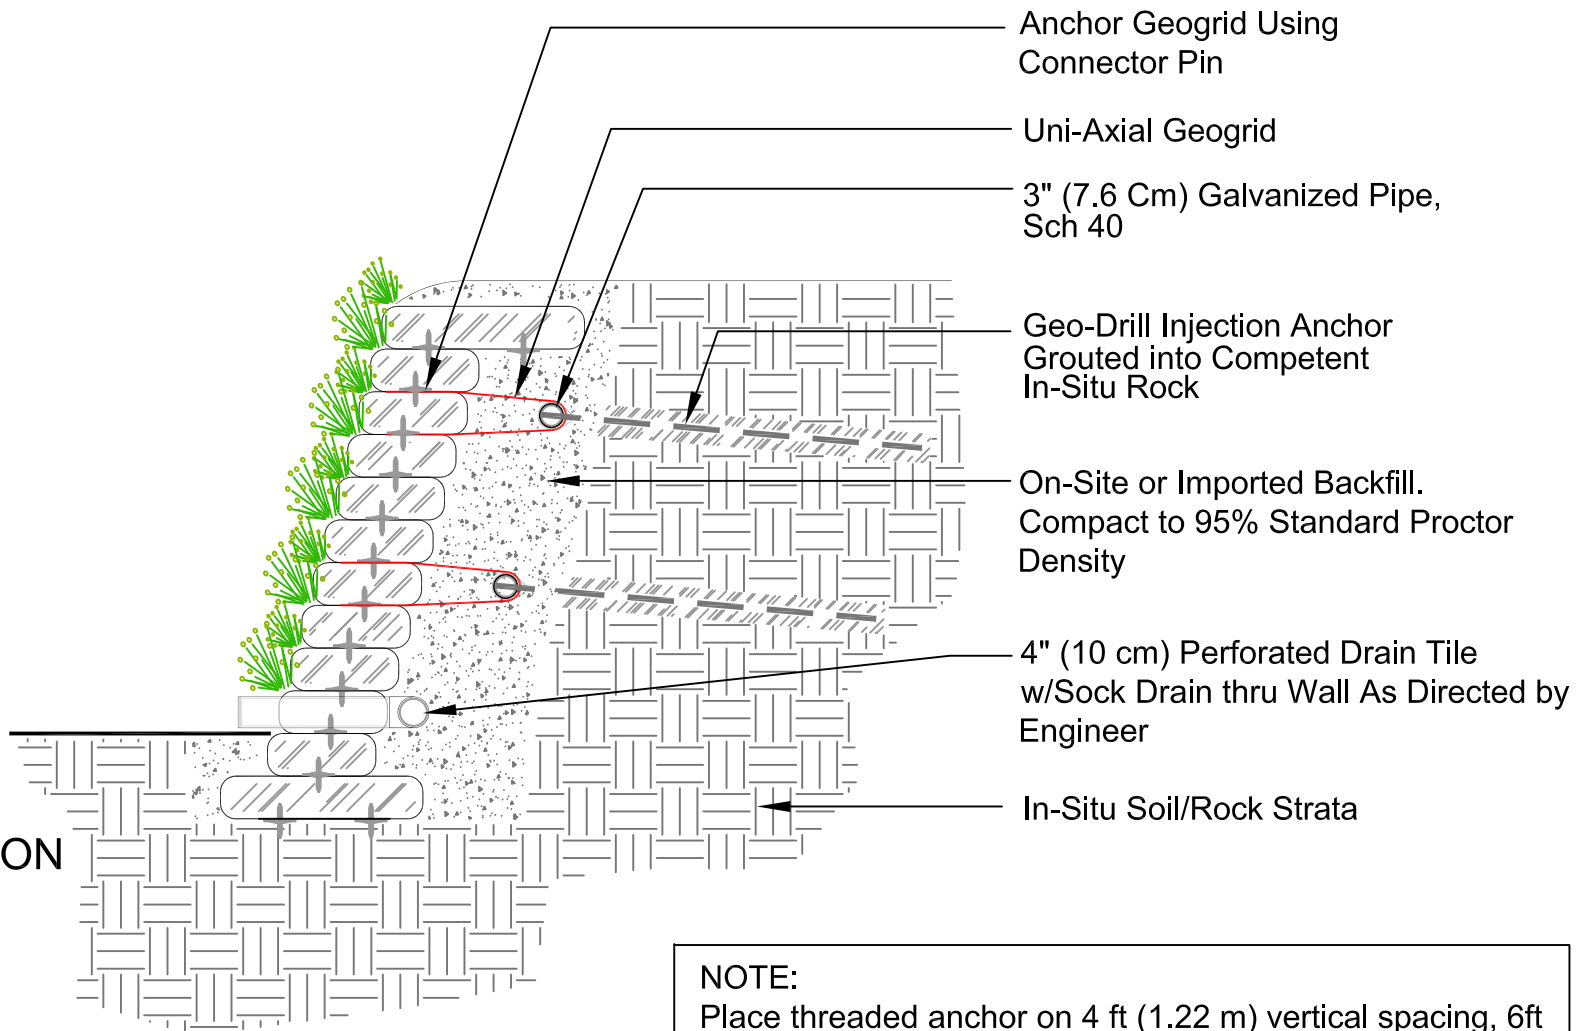

Anchor Geogrid Using Connector Pin

Uni-Axial Geogrid

3" (7.6 Cm) Galvanized Pipe, Sch 40

Geo-Drill Injection Anchor Grouted into Competent In-Situ Rock

On-Site or Imported Backfill. Compact to 95% Standard Proctor Density

4" (10 cm) Perforated Drain Tile w/Sock Drain thru Wall As Directed by Engineer

In-Situ Soil/Rock Strata

NOTE:

Place threaded anchor on 4 ft (1.22 m) vertical spacing, 6ft (1.83 m) horizontal spacing. (Placement may vary with specific site conditions.)

This is a typical, non-site specific design. Envirolok LLC makes these documents available on an "as is" basis. All CAD (.dwg) and PDF (.pdf) files were created as a service to our customers. Final determination of the suitability of any information or material for the use contemplated, and its manner of use, is the sole responsibility of the user. A final project specific design should be prepared by a qualified, licensed, professional engineer. THIS DRAWING IS NOT FOR CONSTRUCTION. Copyright 2017, Envirolok LLC

TITLE
**ENVIROLOK INSTALLATION
ROCK ANCHORING**

DATE
AUGUST 2017

SCALE
1/2" = 1' - 0"

SHEET
SHEET 17

EnvirolokTM
Vegetated Environmental Solutions

10101 N. Casey Road
Evansville, WI 53536
(P) 608.226.2565

www.envirolock.com
ecosolutions@envirolok.com
(F) 608.884.4640

REVISIONS